


BLEECKER AVENUE - TRAVELLED ROAD

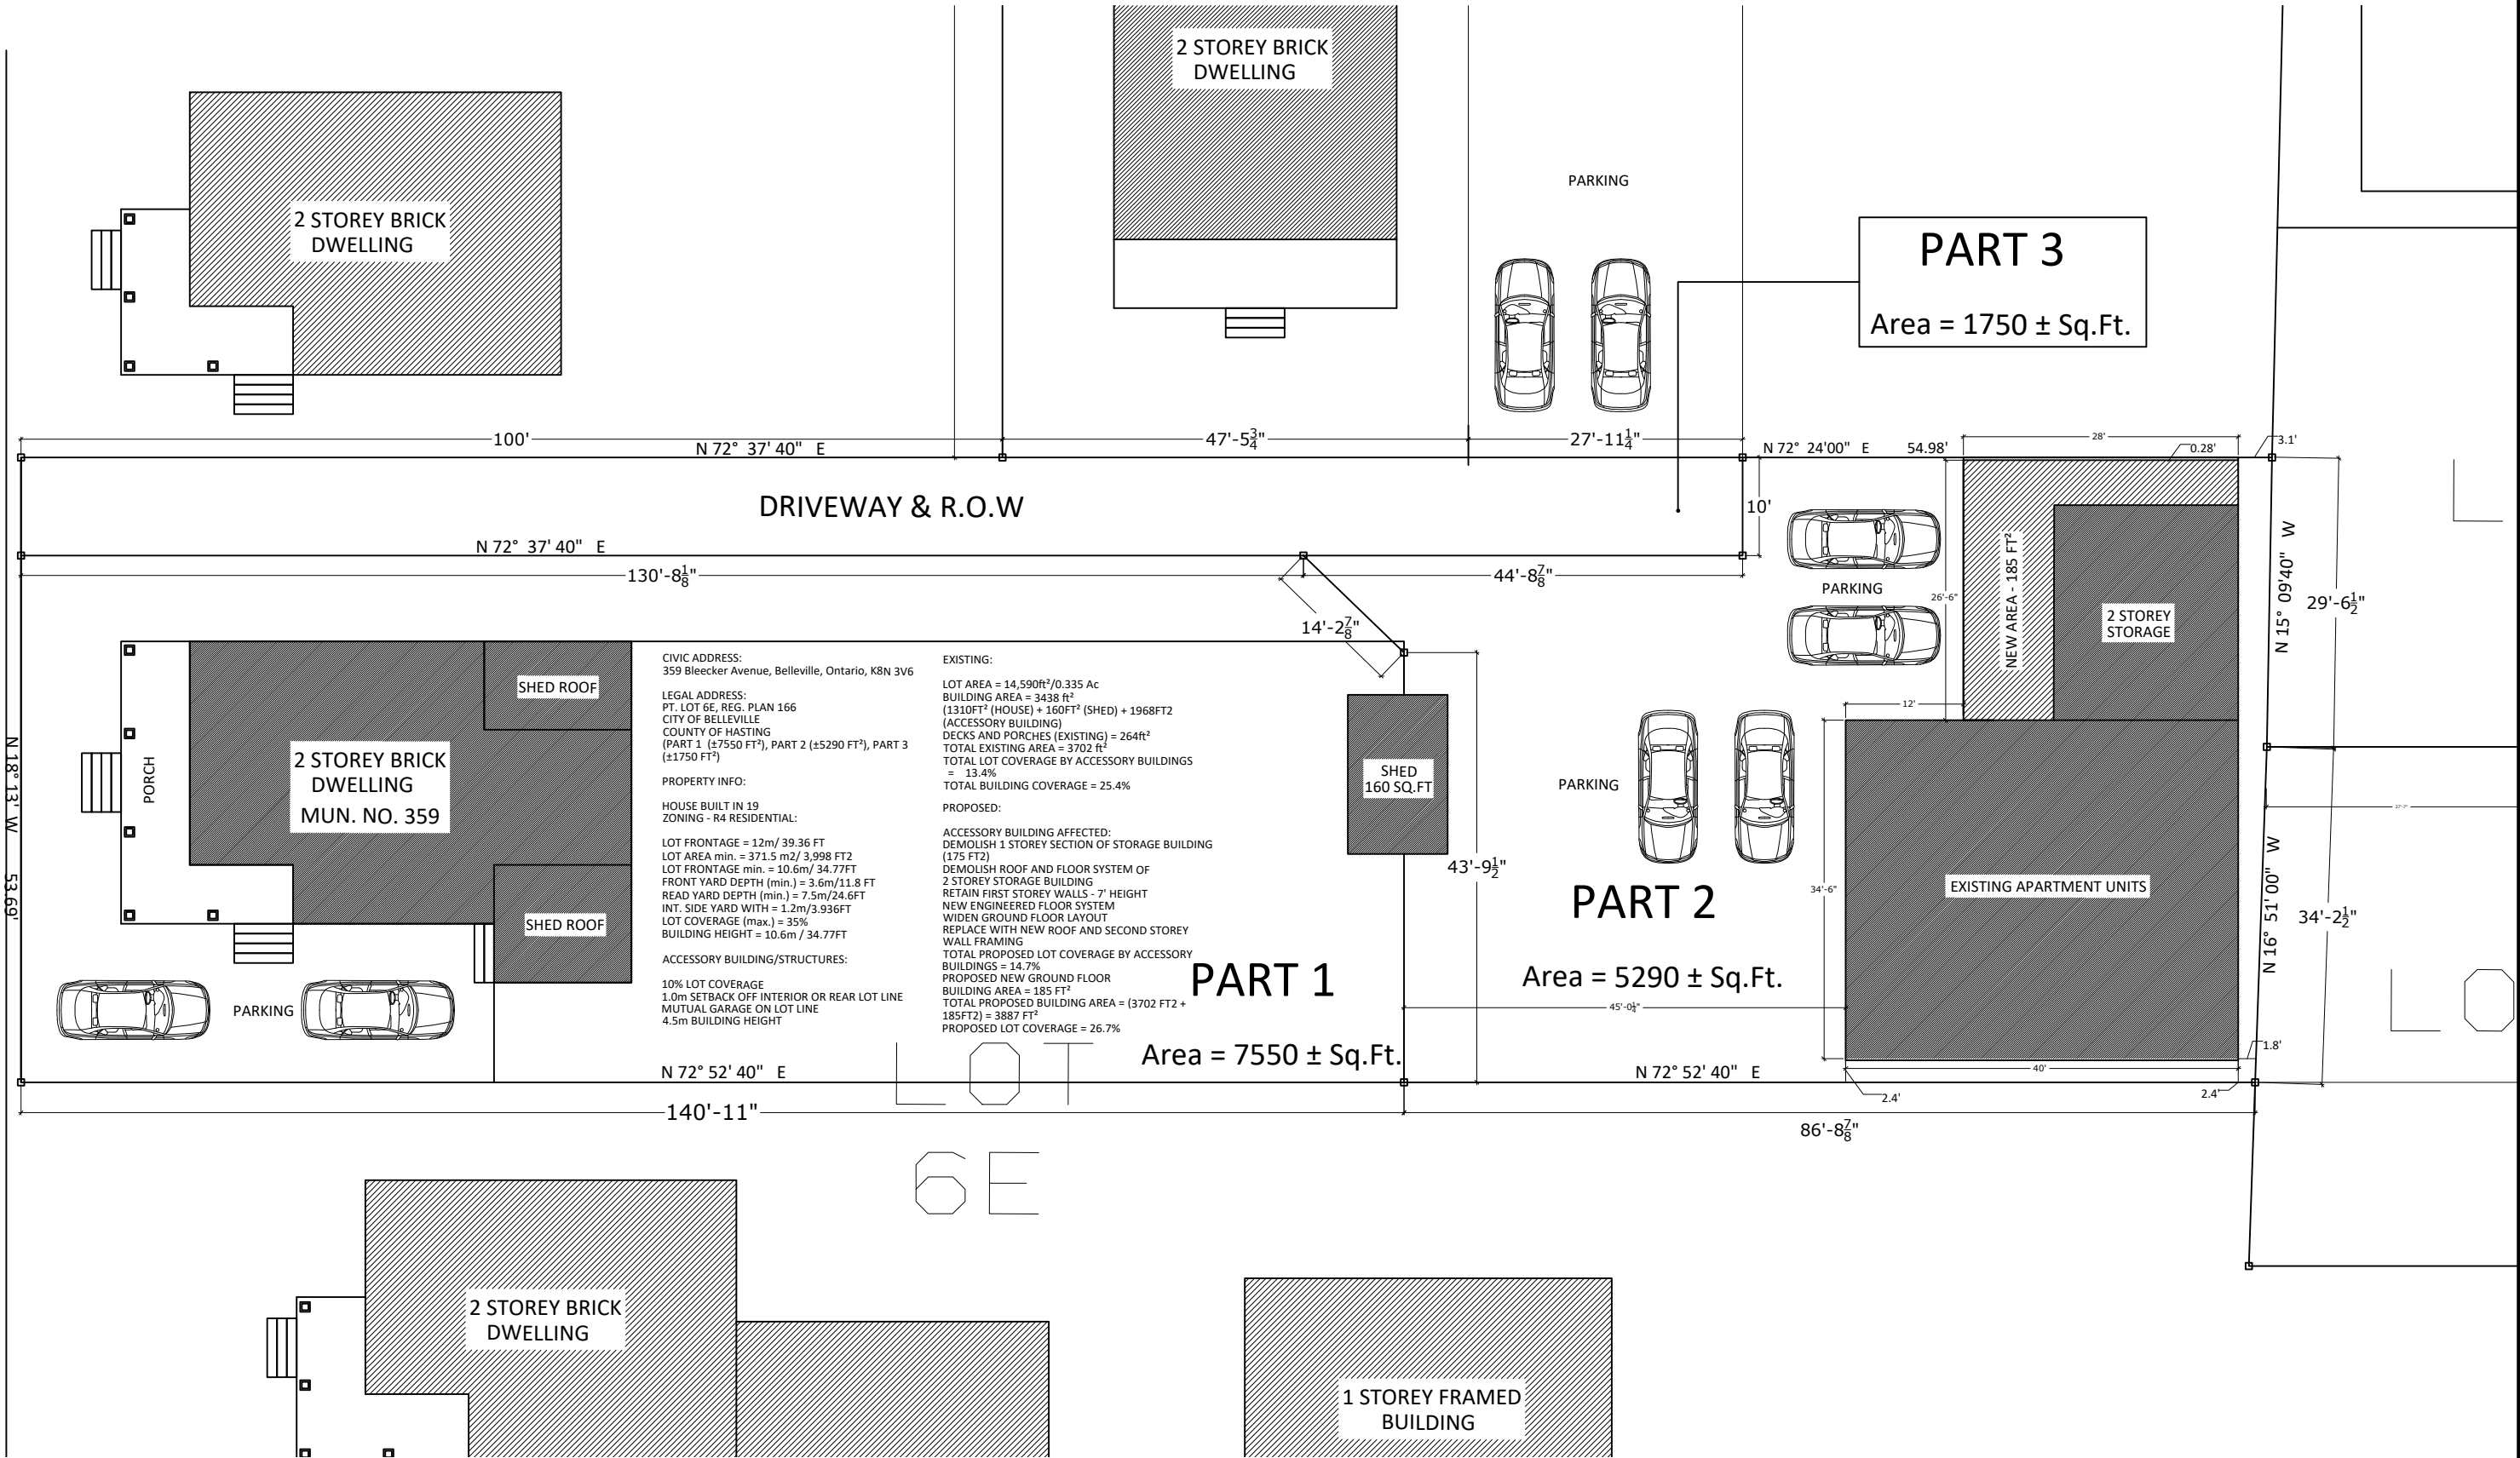

The undersigned has met the requirements & qualifications set out in the O.B.C. to be a designer & has reviewed & takes responsibility for this design.

Ducon Contractors Ltd. 43948  
COMPANY BCIN

Andrew Keogh 46296  
NAME SIGNATURE BCIN

Customer:

AL BUNNETT

Project:

359 Bleecker Avenue  
Belleville, ON, K8N 3V6

Title:

PROPOSED SITE PLAN

Job No.

Scale: 1:200

By: AK

Date: 12/12/23

This drawing is the confidential property of DUCON CONTRACTORS LTD.It is not to be copied or given to a third party without the consent of the owners.

Rev.	Description	Date	By	Chk'd

Dwg. No.

A.0