


DO NOT SCALE DRAWINGS
 CHECK AND VERIFY ALL DIMENSIONS BEFORE
 PROCEEDING WITH THE WORK.
 DRAWINGS NOT TO BE USED FOR CONSTRUCTION
 UNLESS STAMPED AND SIGNED BY THE CONSULTANT.
 THESE DRAWINGS HAVE BEEN DESIGNED IN
 CONFORMANCE WITH THE ONTARIO BUILDING CODE.


Revisions and Issues

REV.	DATE	DESCRIPTION
1	2021.03.12	ISSUED FOR REVIEW
2		
3		

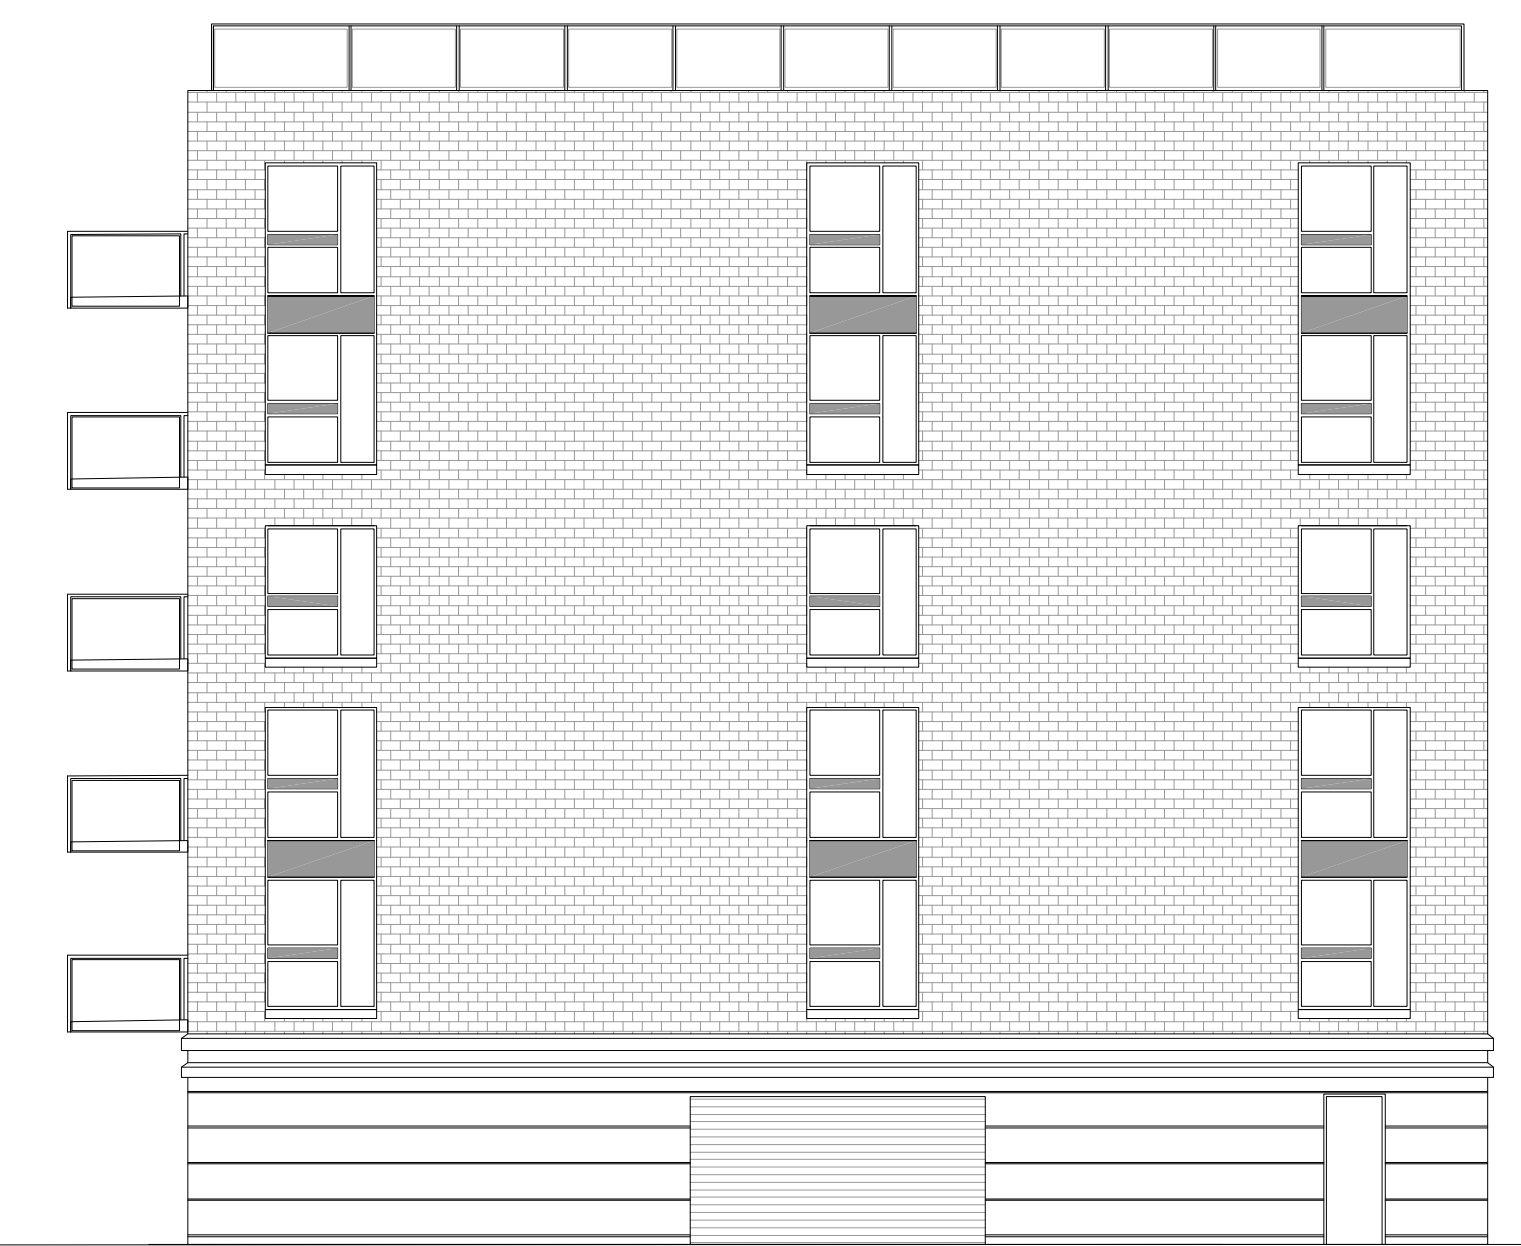

1 WEST ELEVATIONS
 A300 SCALE: 1:100

2 SOUTH ELEVATIONS
 A300 SCALE: 1:100

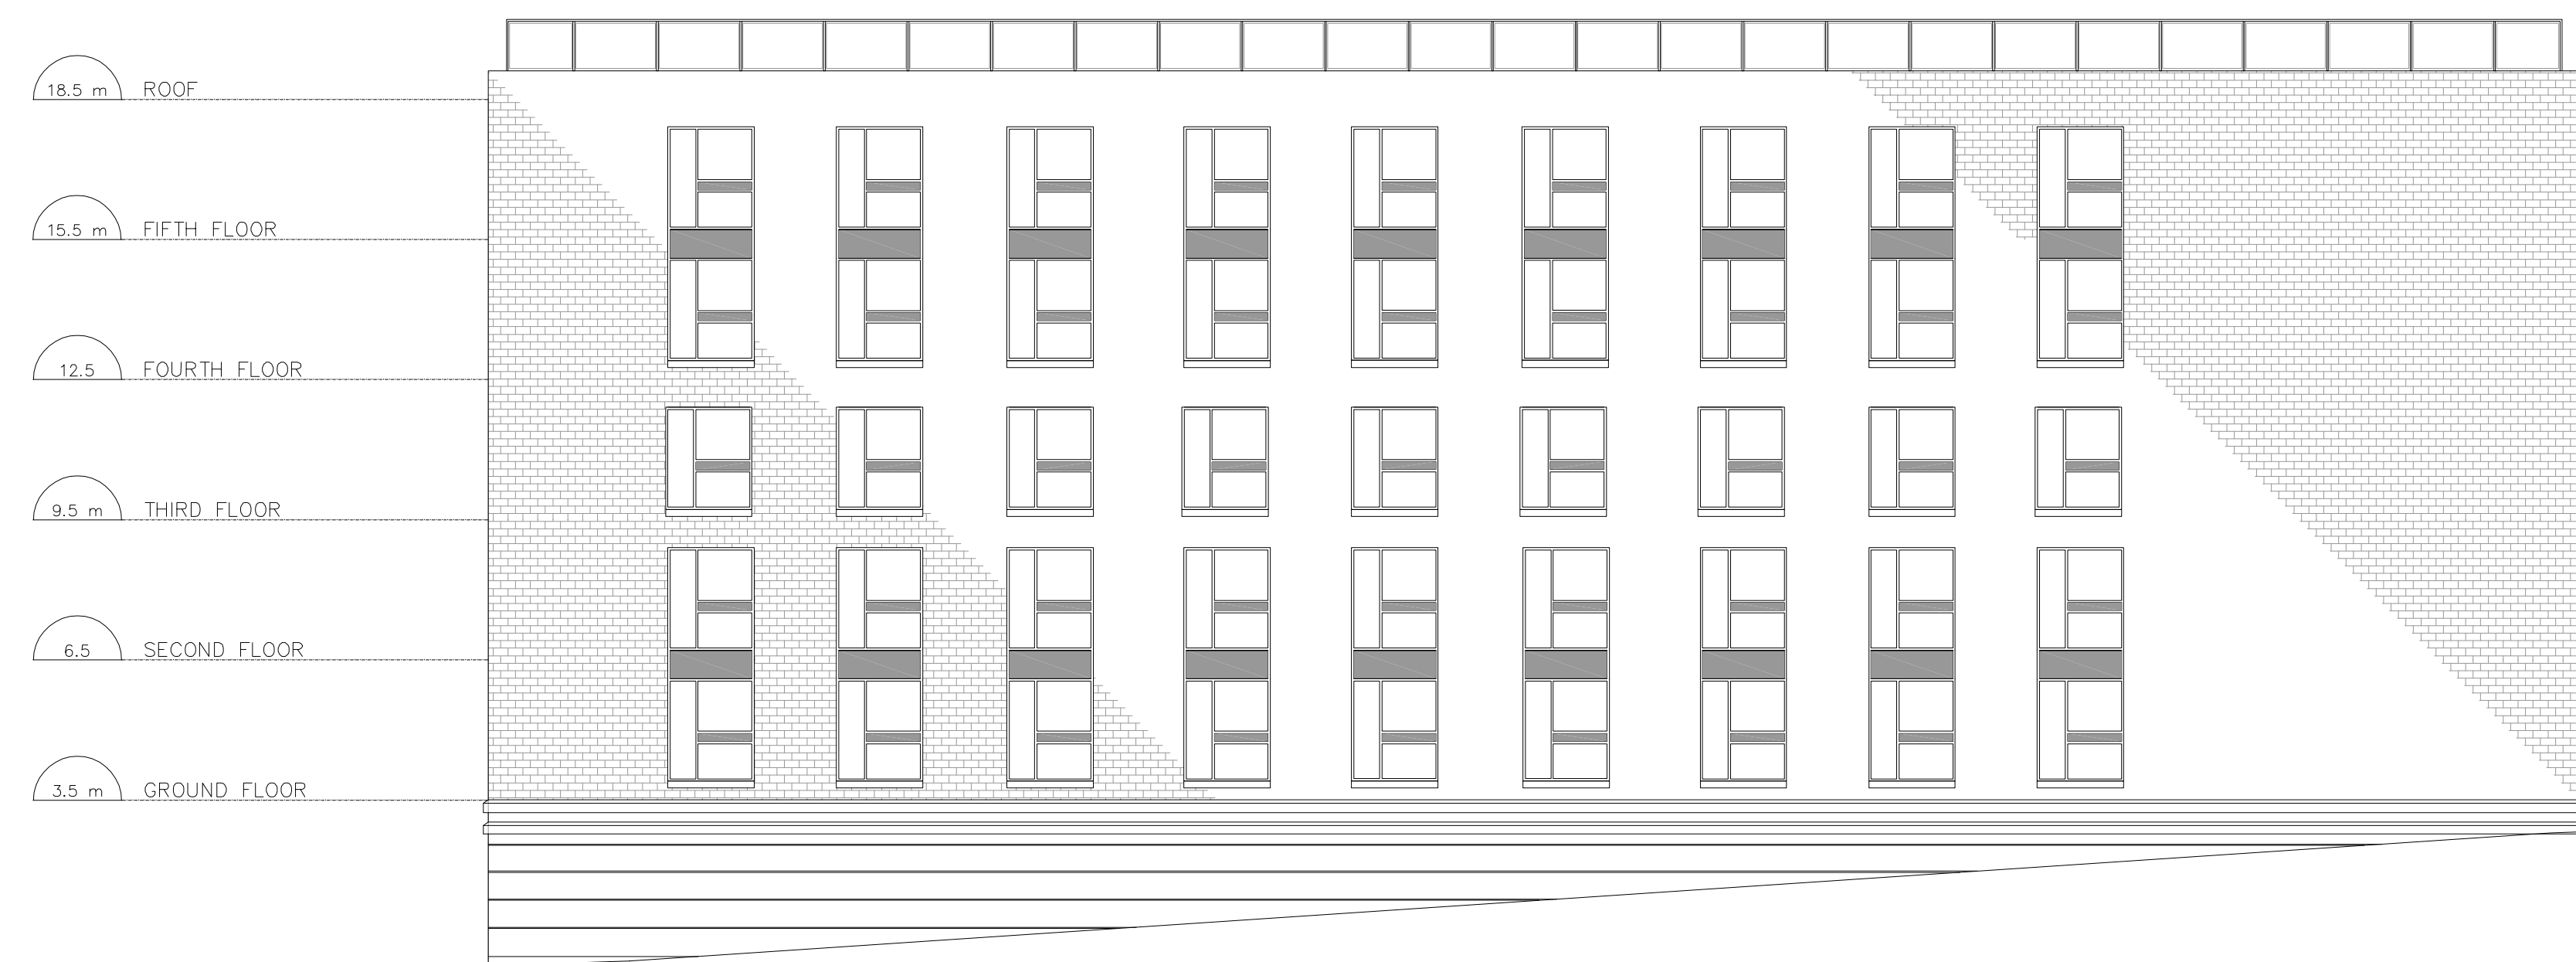

3 EAST ELEVATIONS
 A300 SCALE: 1:100

4 NORTH ELEVATIONS
 A300 SCALE: 1:100



Stamp

Project

241 DUNDAS CONDO'S

241 DUNDAS STREET
 BELLEVILLE, ONTARIO

Drawing

ELEVATIONS

Drawn By	JMJ	Checked By	
Scale	AS NOTED	Date	MAR 2021
Project No.	2001	Revision	1
Drawing No.	A300		