




SITE PLAN 1" = 40'-0"

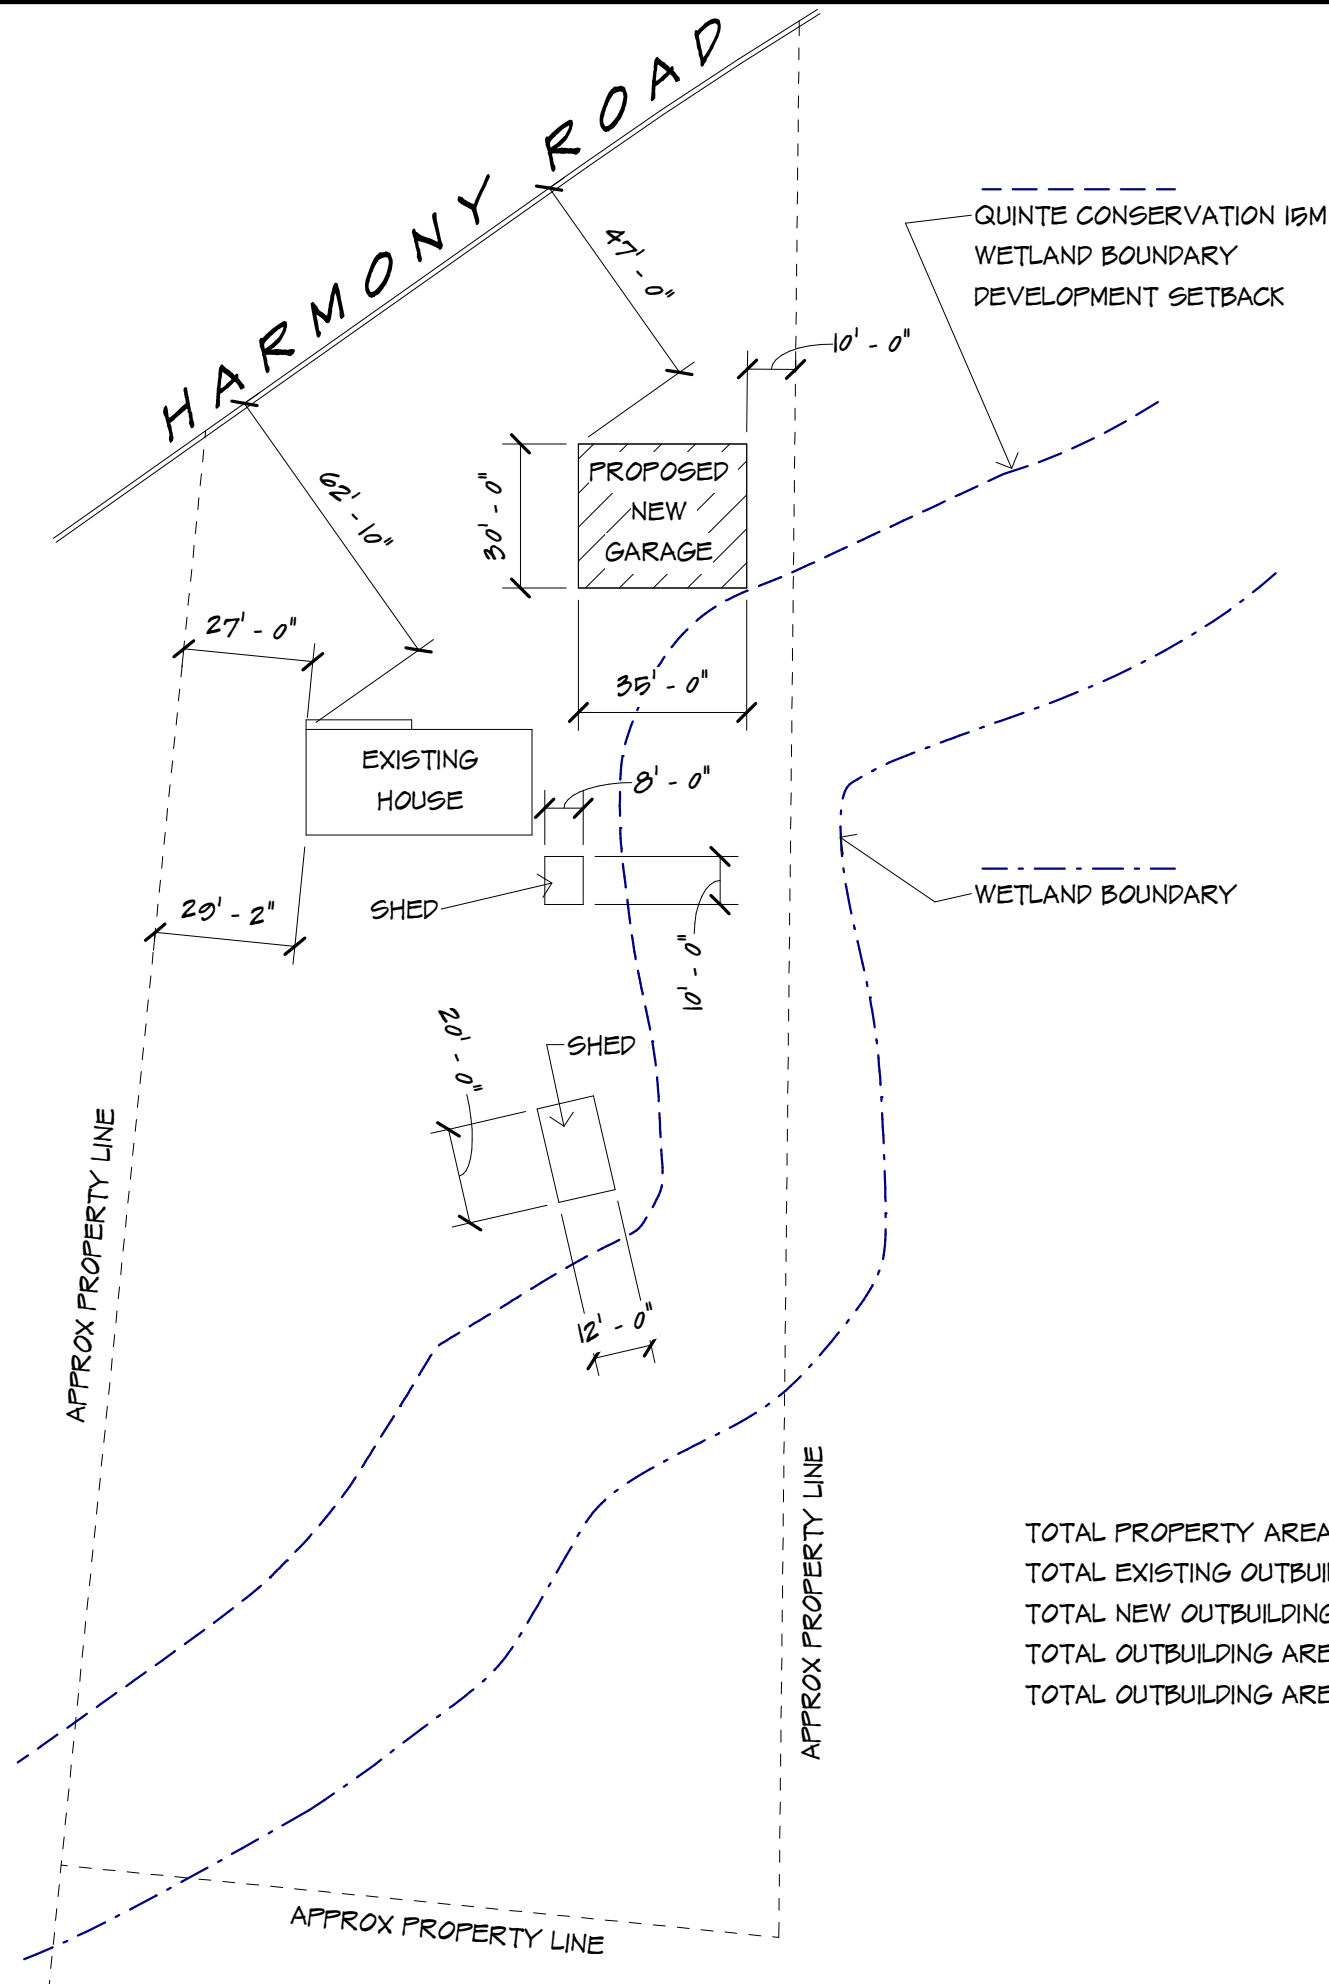

TOTAL PROPERTY AREA: 47,000 SQ.FT.
 TOTAL EXISTING OUTBUILDING AREA = 320 SQ.FT.
 TOTAL NEW OUTBUILDING AREA = 1,050 SQ.FT.
 TOTAL OUTBUILDING AREA = 1,370 SQ.FT.
 TOTAL OUTBUILDING AREA ON PROPERTY (%) = 2.9%

KEY PLAN



NOT TO SCALE

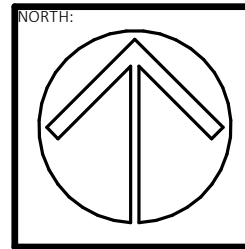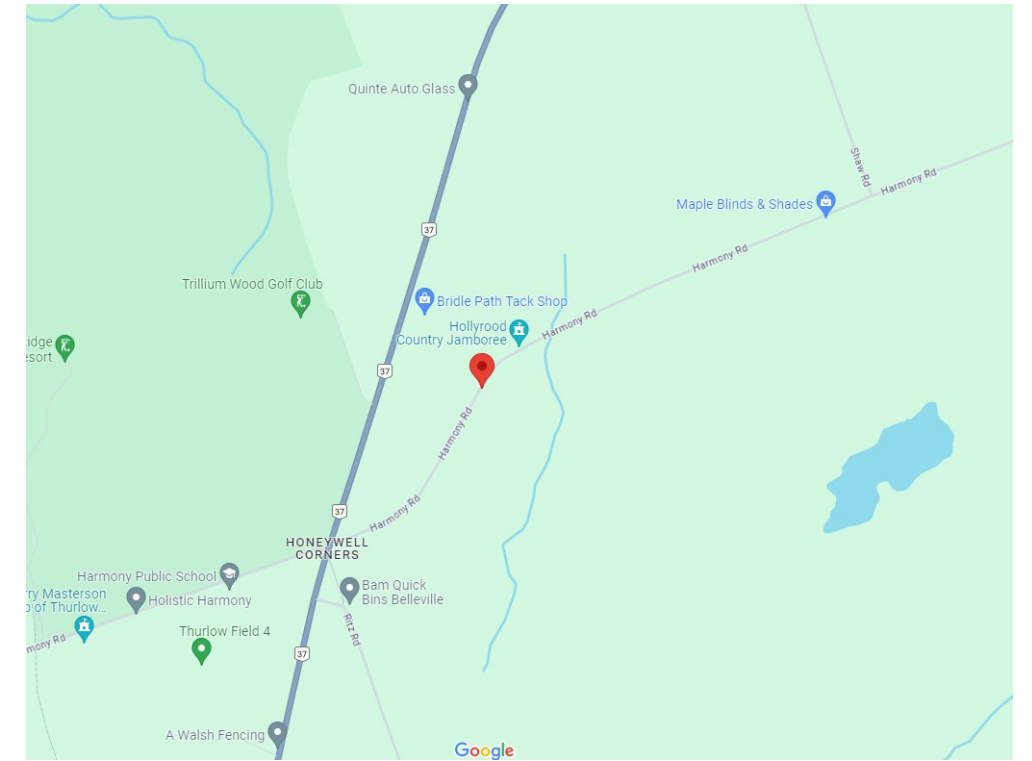

STAMP:
DRAFT
 (NOT FOR CONSTRUCTION)

PROJECT: NEW DETACHED GARAGE
 864 HARMONY RD, BELLEVILLE, ON
 SUBJECT: SITE PLAN, KEY PLAN
 CLIENT: MARGARET POWER

DATE: MARCH 2024 SCALE: AS NOTED
 DRAWN BY: JDR CHECKED: -
 PROJECT NO: - DWG NO: -
 SHEET 1 OF 5 **SK1**

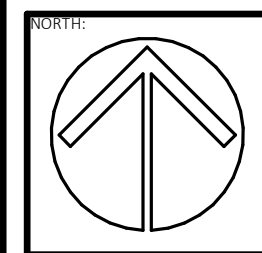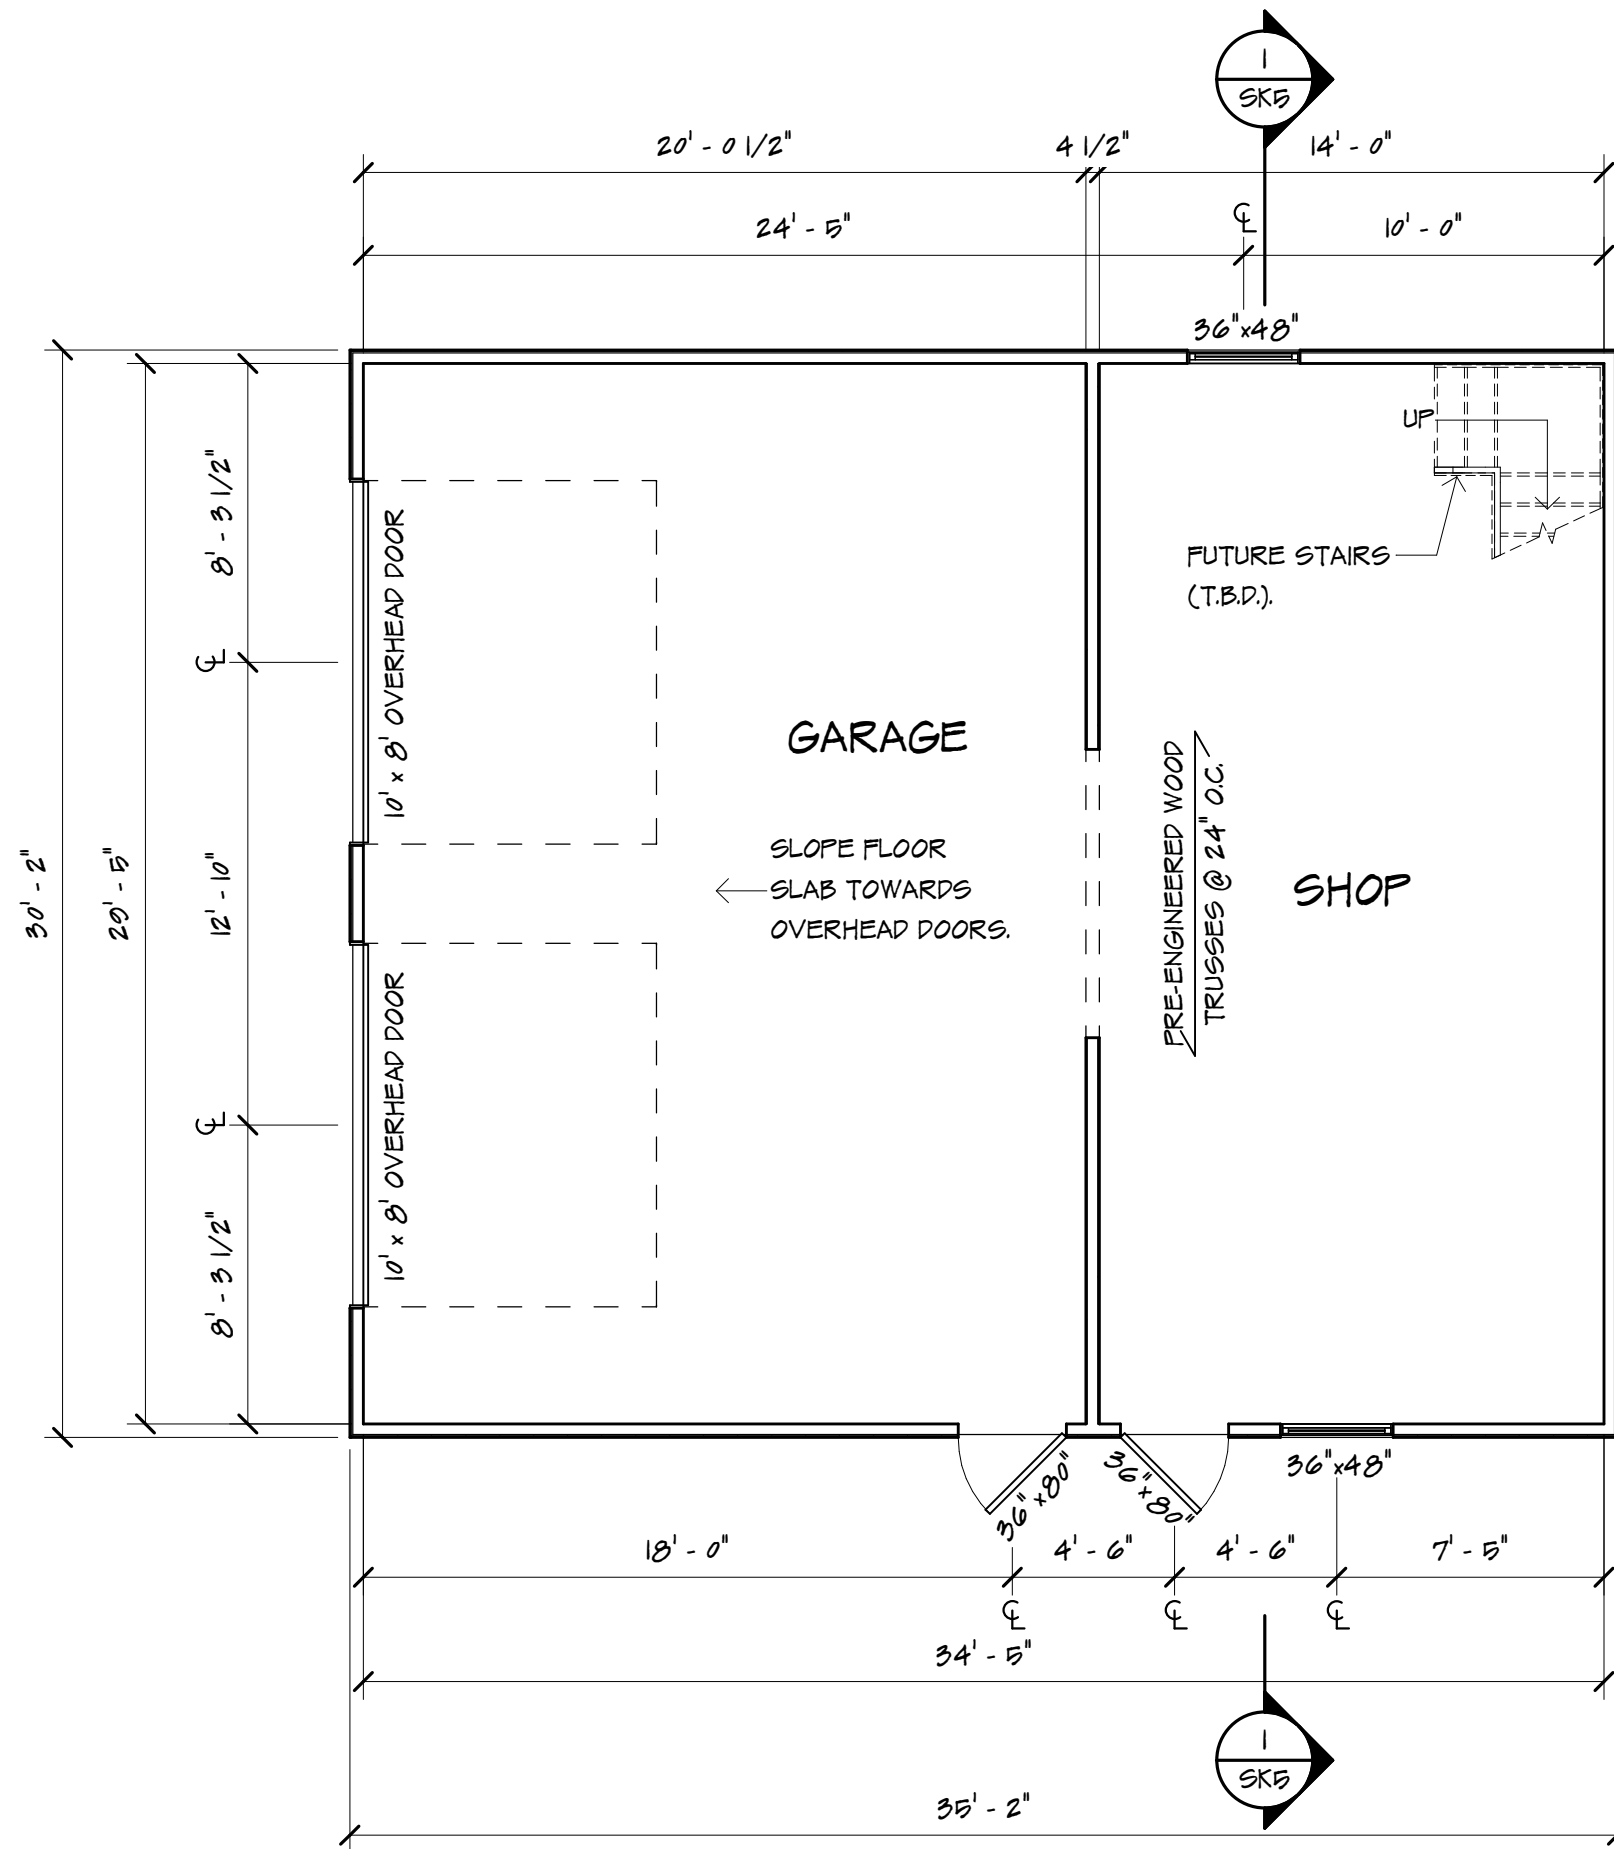

STAMP:

DRAFT
(NOT FOR CONSTRUCTION)

PROJECT: NEW DETACHED GARAGE
864 HARMONY RD, BELLEVILLE, ON

SUBJECT: GROUND FLOOR PLAN

CLIENT: MARGARET POWER

DATE: MARCH 2024

SCALE: 3/16" = 1'-0"



DRAWN BY: JDR

CHECKED: -

PROJECT NO: -

DWG NO: SHEET 2 OF 5 **SK2**



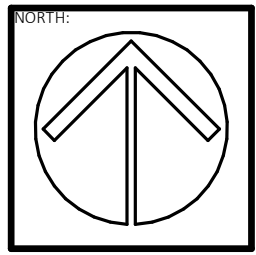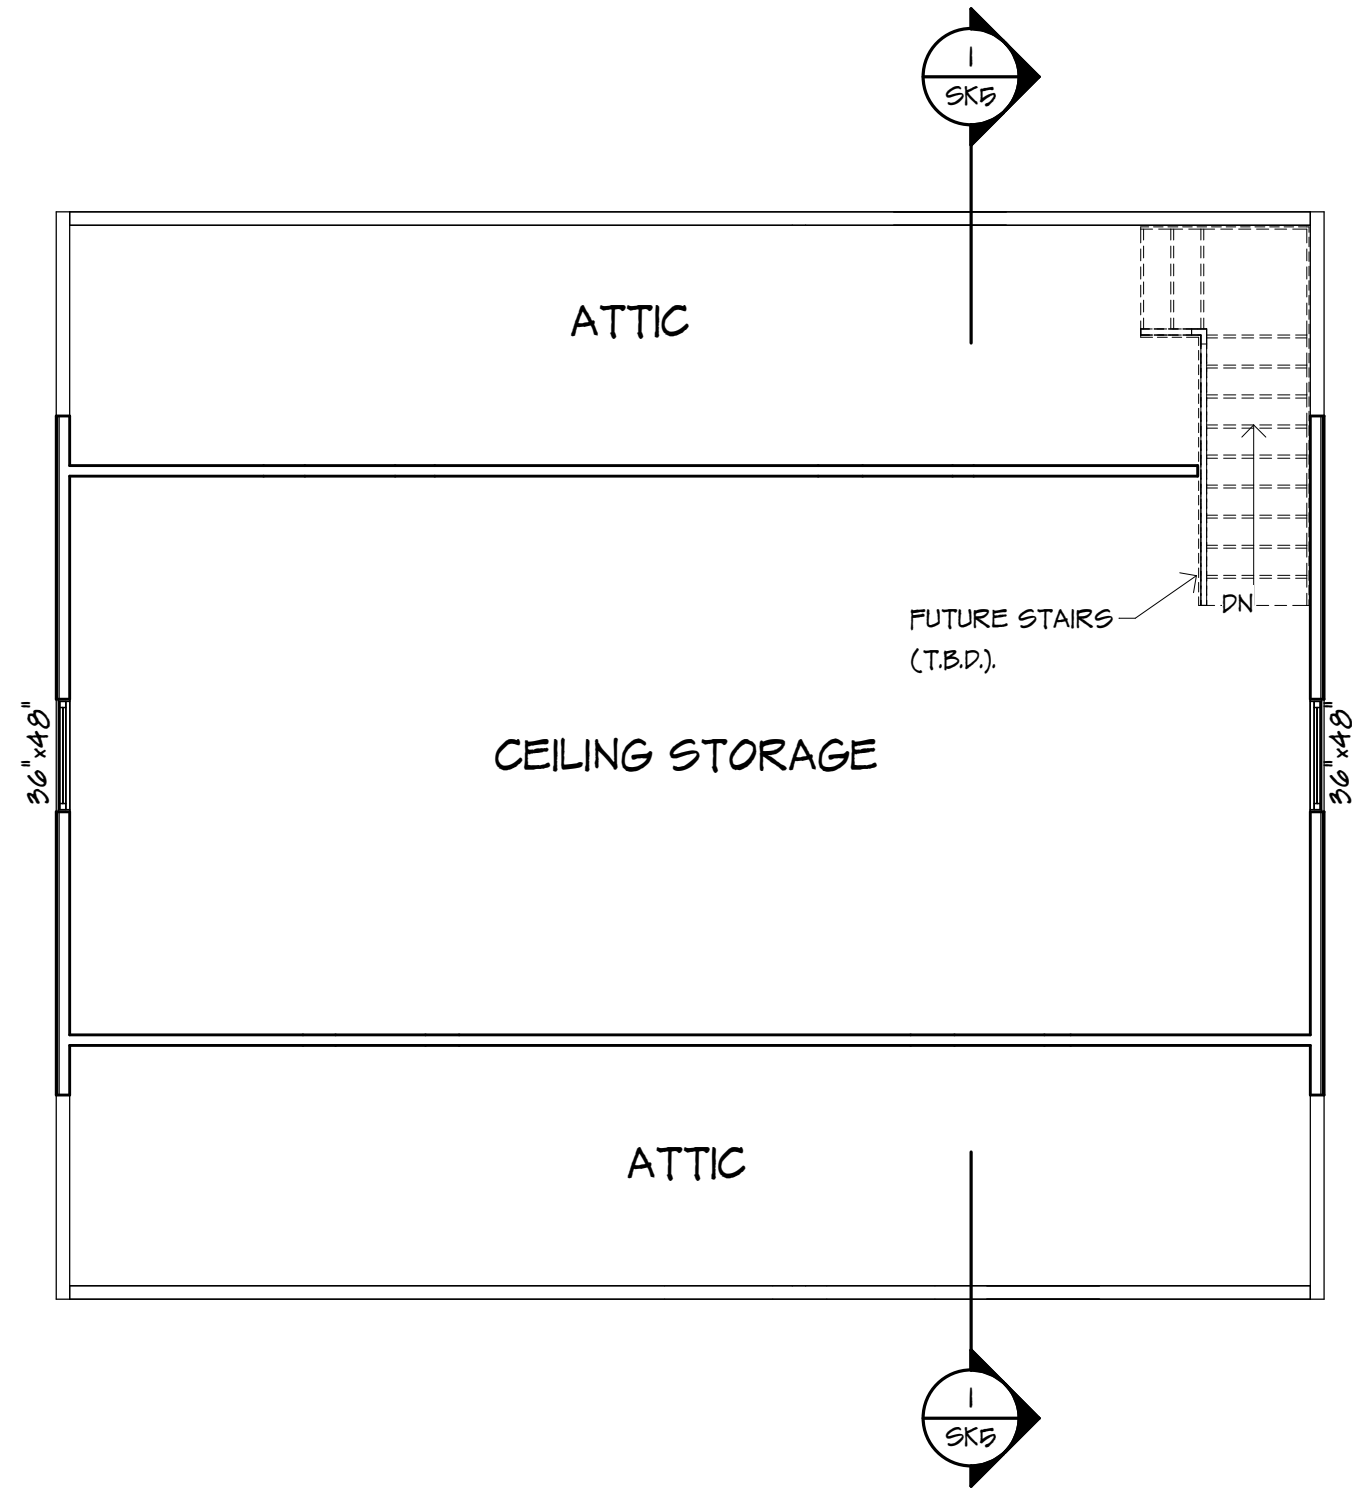


STAMP:
DRAFT
 (NOT FOR CONSTRUCTION)

PROJECT: NEW DETACHED GARAGE
 864 HARMONY RD, BELLEVILLE, ON
 SUBJECT: CEILING STORAGE PLAN
 CLIENT: MARGARET POWER


DATE: MARCH 2024
 SCALE: 3/16" = 1'-0"
 DRAWN BY: JDR
 CHECKED: -

PROJECT NO: -
 DWG NO: -
 SHEET 3 OF 5 **SK3**




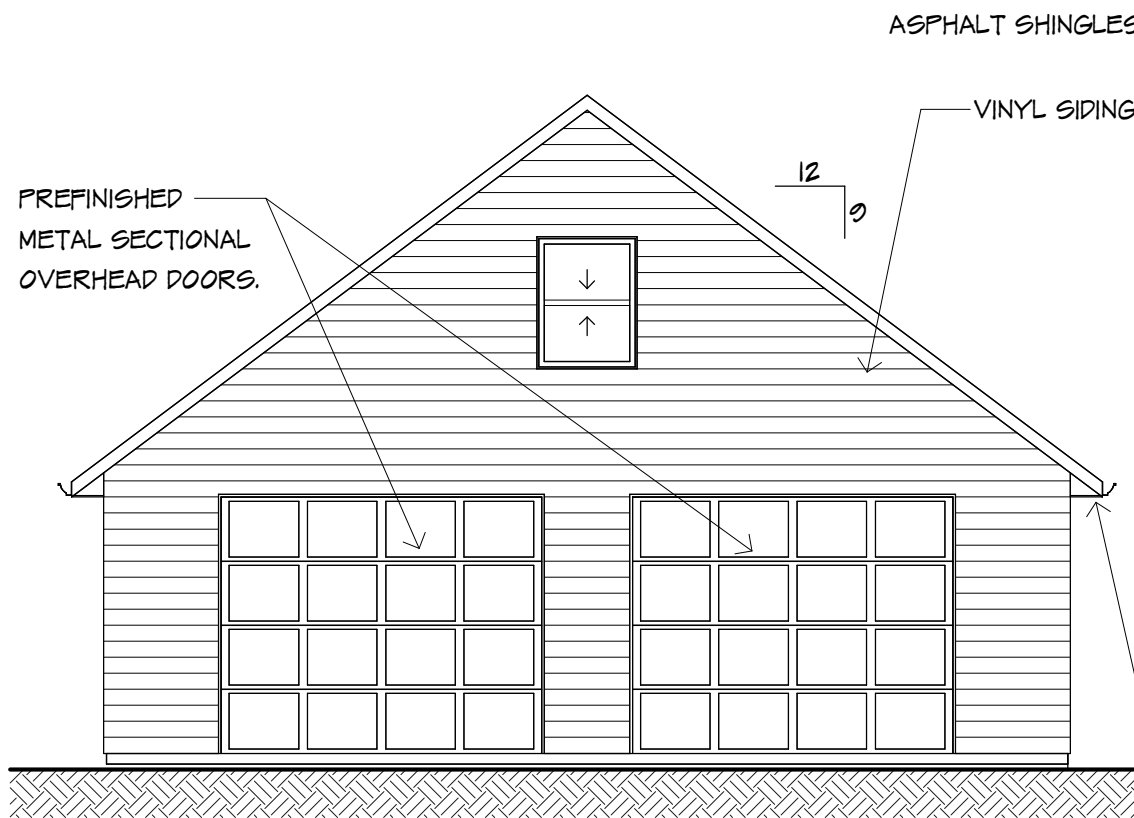


WEST ELEVATION
1" = 6'-0"

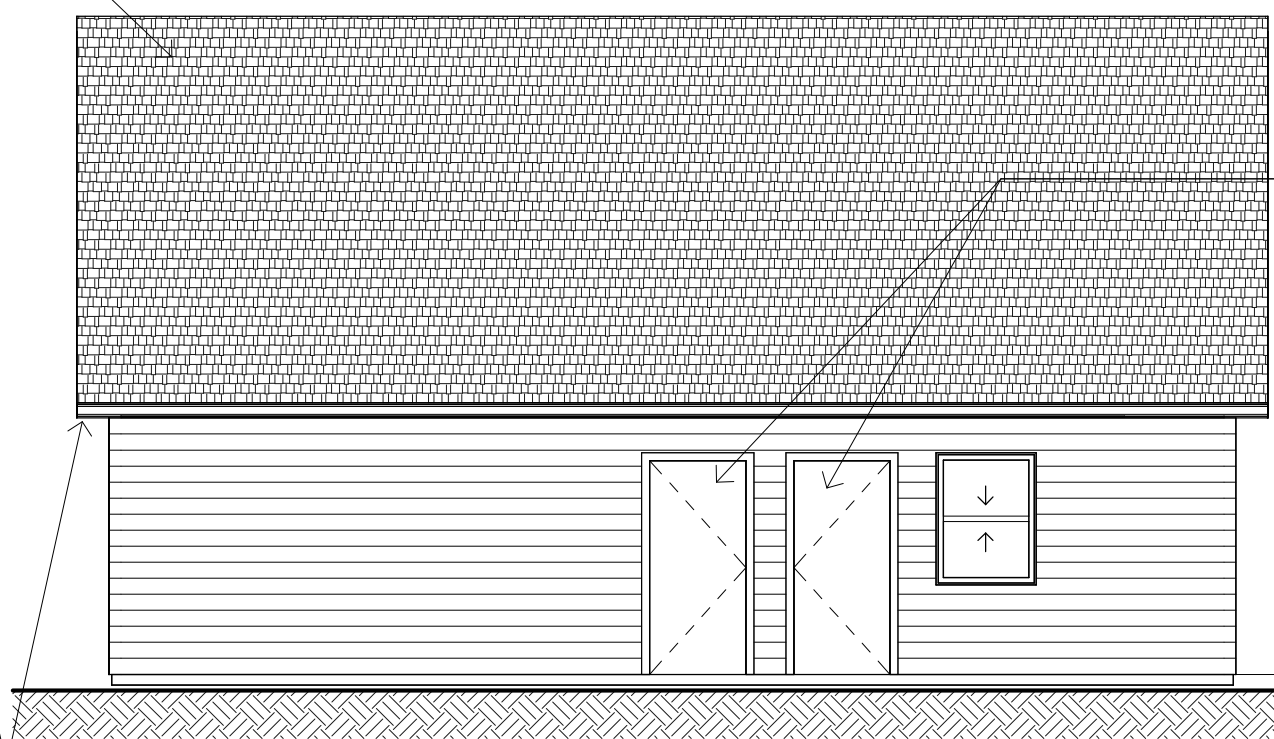


SOUTH ELEVATION
1" = 6'-0"

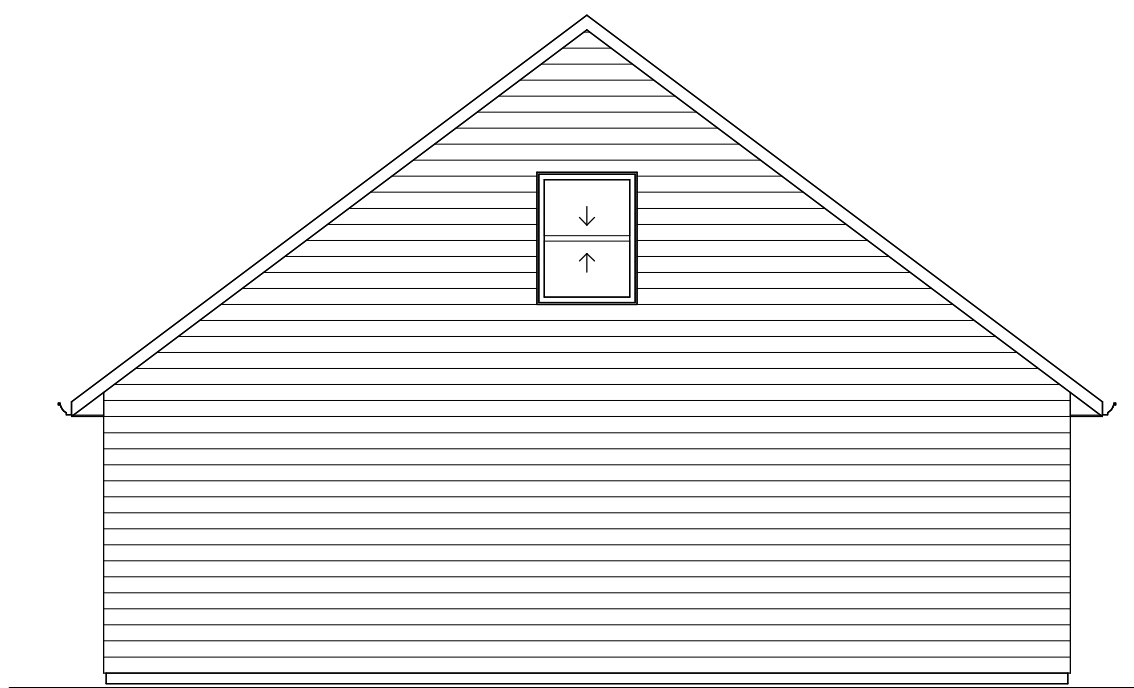

EAST ELEVATION
1" = 6'-0"

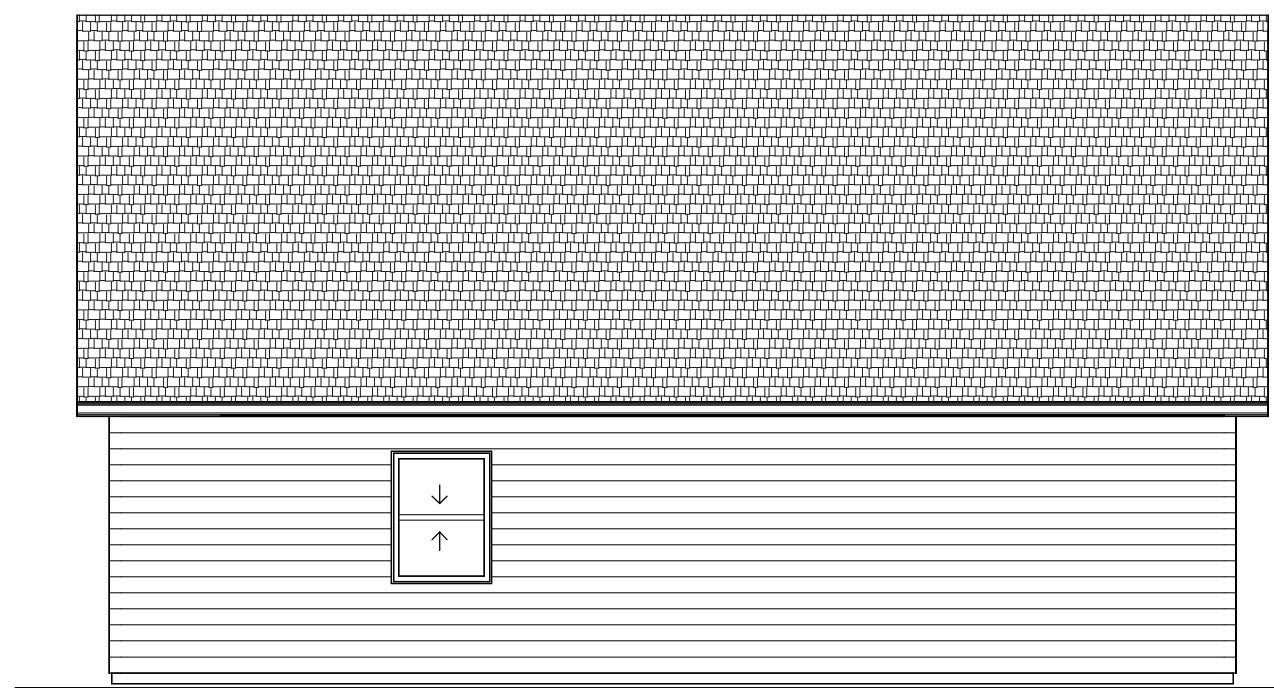

NORTH ELEVATION
1" = 6'-0"

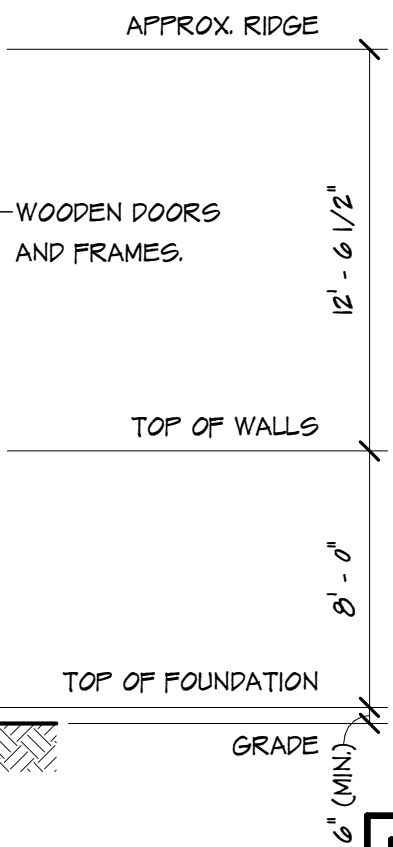

NORTH:


STAMP:
DRAFT
(NOT FOR CONSTRUCTION)

PROJECT: NEW DETACHED GARAGE
864 HARMONY RD, BELLEVILLE, ON
SUBJECT: ELEVATIONS
CLIENT: MARGARET POWER


DATE: MARCH 2024 SCALE: AS NOTED

DRAWN BY: JDR CHECKED: -

PROJECT NO: - DWG NO: SK4
SHEET 4 OF 5

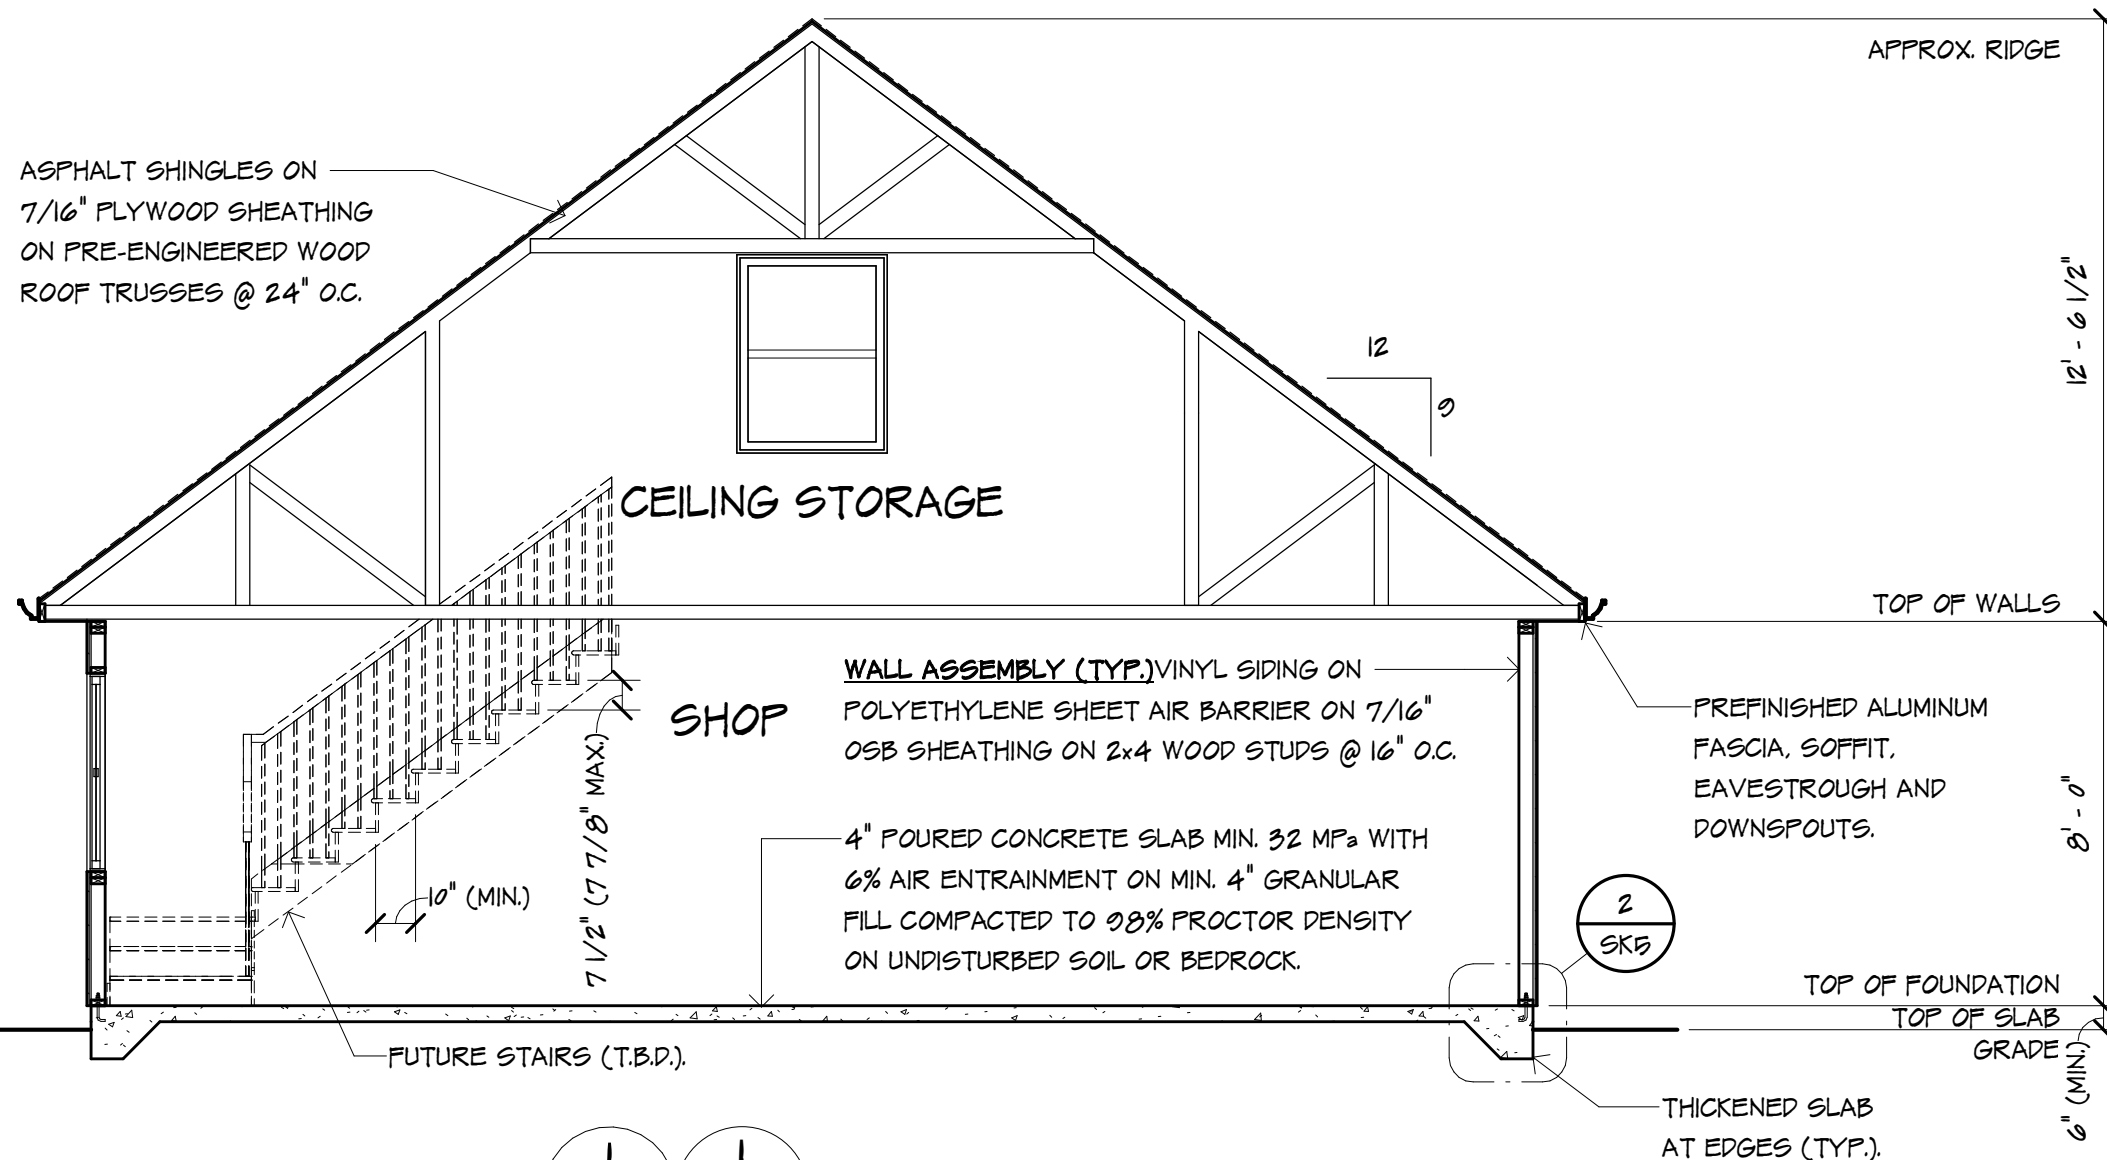

1
SK3 **1**
SK2 CROSS SECTION

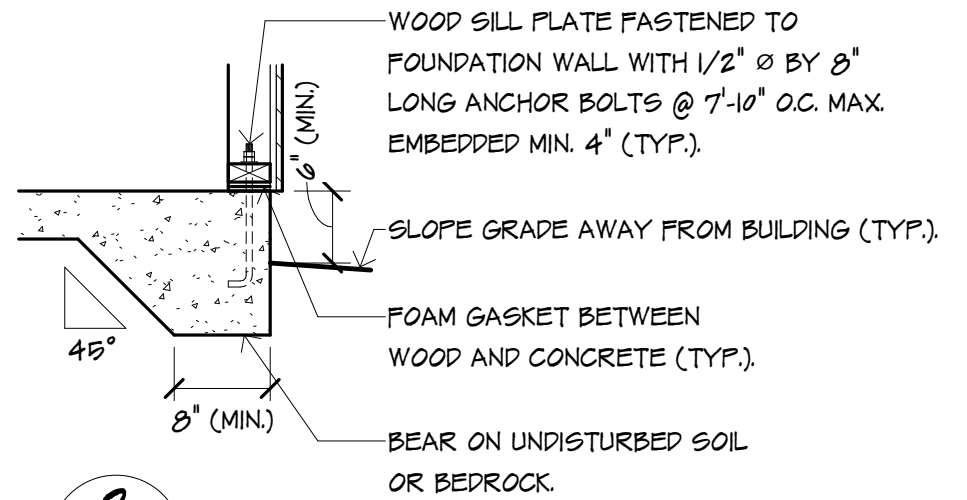

2
SK5 THICKENED SLAB DETAIL

NORTH:

STAMP:

DRAFT
(NOT FOR CONSTRUCTION)

PROJECT: NEW DETACHED GARAGE 864 HARMONY RD, BELLEVILLE, ON	
SUBJECT: CROSS SECTION AND DETAIL	
CLIENT: MARGARET POWER	
DATE: MARCH 2024	SCALE: 1/4" = 1'-0"
DRAWN BY: JDR	CHECKED: -
PROJECT NO: -	DWG NO: -
SHEET 5 OF 5 SK5	