
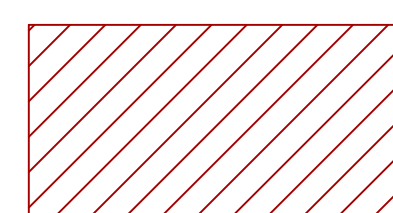
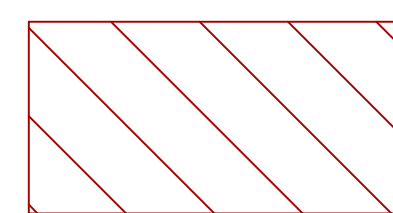


**LEGEND**

 OFFICE AREA

 WAREHOUSE

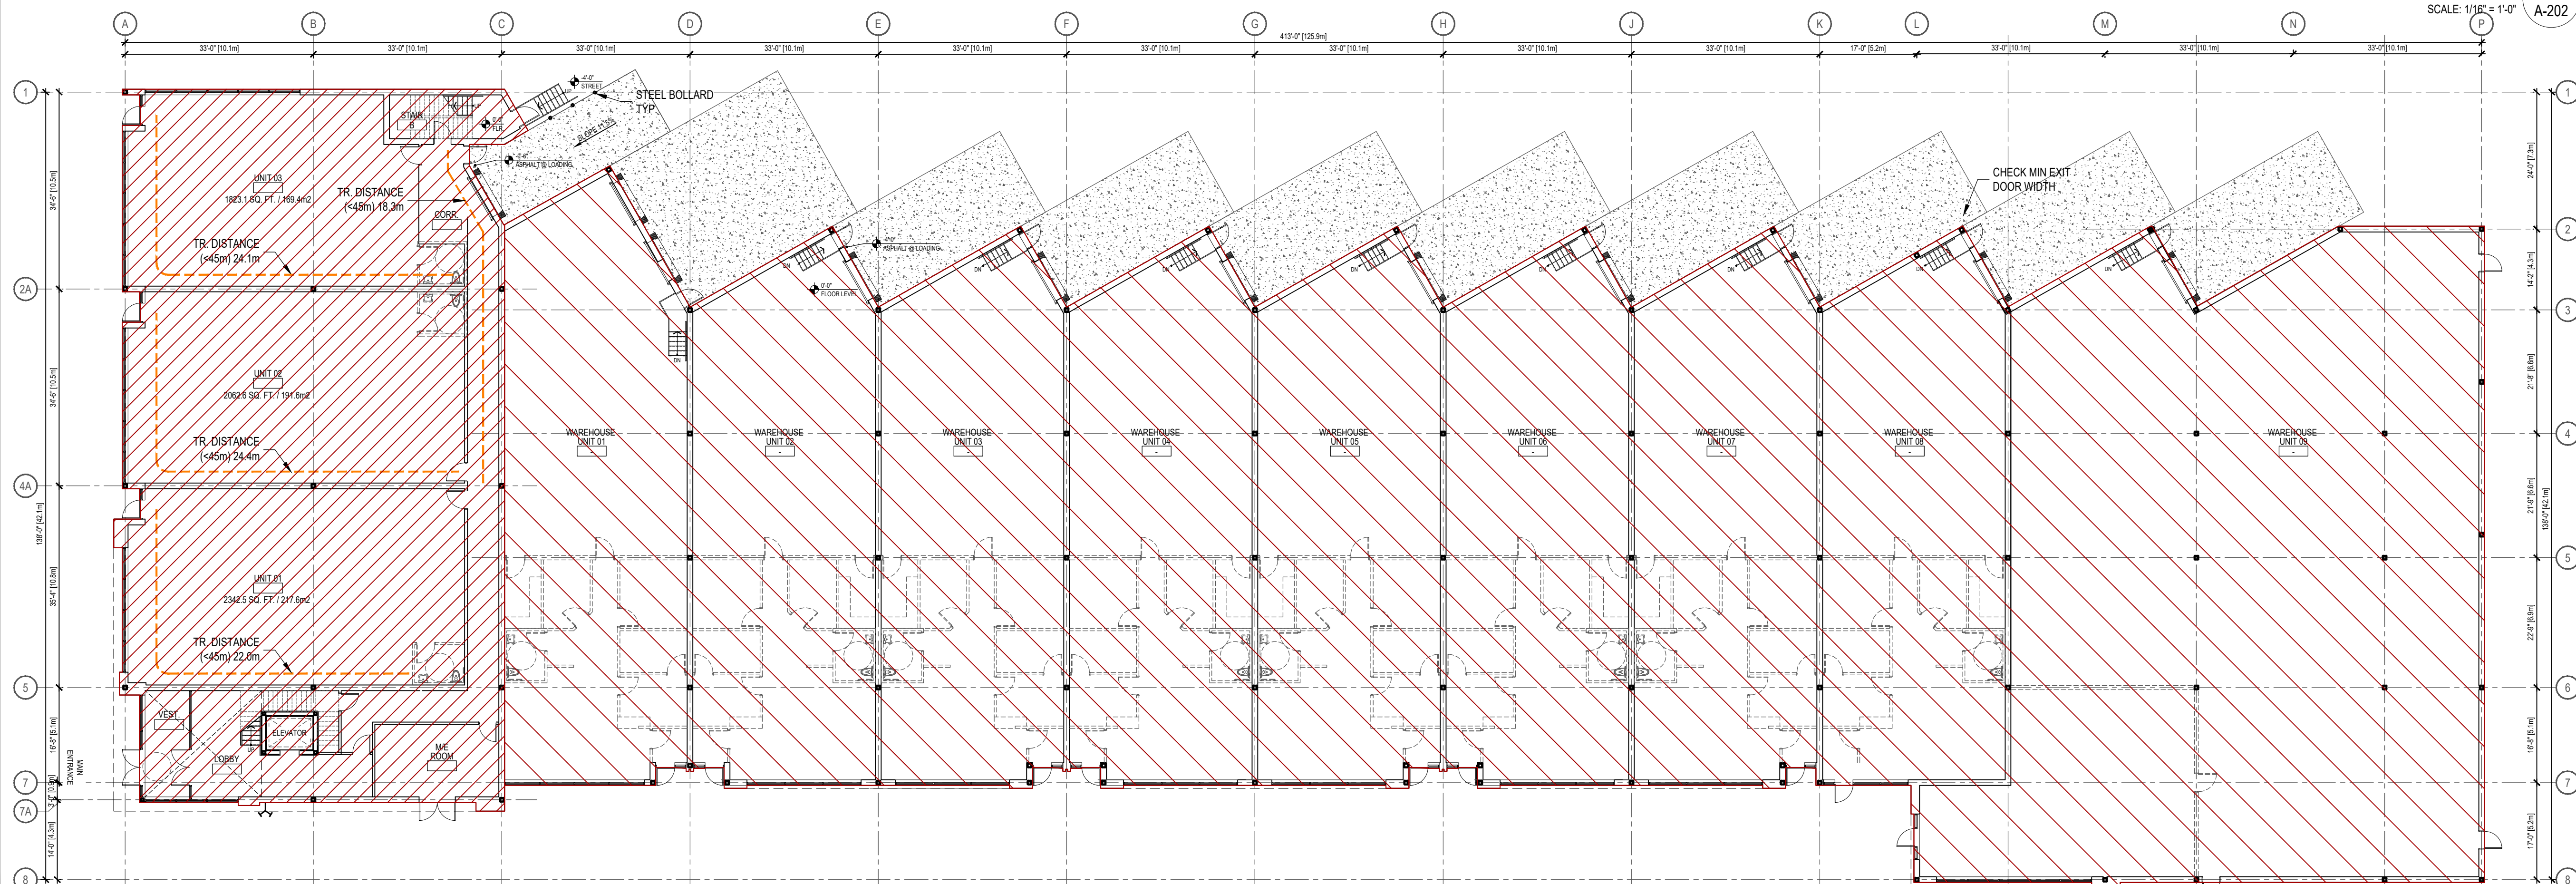

2	DB	MINOR VARIANCE	07 JUN 2021
1	NZ	ISSUED FOR CLIENT REVIEW AND APPROVAL STAGE 1.3	02 APR 2021
ISSUE	BY	DESCRIPTION	DATE [DD-MMM-YYYY]

GENERAL NOTES

DO NOT SCALE DRAWINGS. USE ONLY DRAWINGS MARKED "ISSUED FOR CONSTRUCTION". VERIFY CONFIGURATIONS & DIMENSIONS ON SITE BEFORE BEGINNING WORK. NOTIFY ARCHITECT IMMEDIATELY OF ANY ERRORS, OMISSIONS OR DISCREPANCIES.

CLIENT

**SANJAY JAGAL**  
11705097 CANADA INC  
MISSISSAUGA, ON L5B 4P5

ARCHITECT

**SAPLYS ARCHITECTS INC.**  
55 ST CLAIR AVE W, STE. 205  
TORONTO, ON M4V 1N5

DEVELOPMENT CONSULTANT

**API DEVELOPMENT CONSULTANTS INC.**  
1484 UNIT #7 CORNWALL ROAD  
OAKVILLE, ON L6J 7W5

PROJECT NAME

**INDUSTRIAL CONDO DEVELOPMENT**

PROJECT ADDRESS

100 HANNAFIN RD  
BELLEVILLE, ON K8N 4Z5

DRAWING TITLE

**GROUND FLOOR PLAN AND 2ND FLOOR PLAN**

BY: NZ CHECK: - ISSUED FOR: SEE TABLE ABOVE

PROJECT No: A20-022 SHEET No: A-201 SHEET REVISION: 2

SCALE: 1/16"=1'-0"