

RECEIVED  
 A24/20  
 NOV 18 2020

BELLEVILLE COMMITTEE  
 OF ADJUSTMENT


105/107 RIDGEWAY PLACE  
 CITY OF BELLEVILLE

PROPOSED MINOR VARIANCE SKETCH



CONTRACT No. \_\_\_\_\_ Date: OCT. 2020

PATH&FILENAME

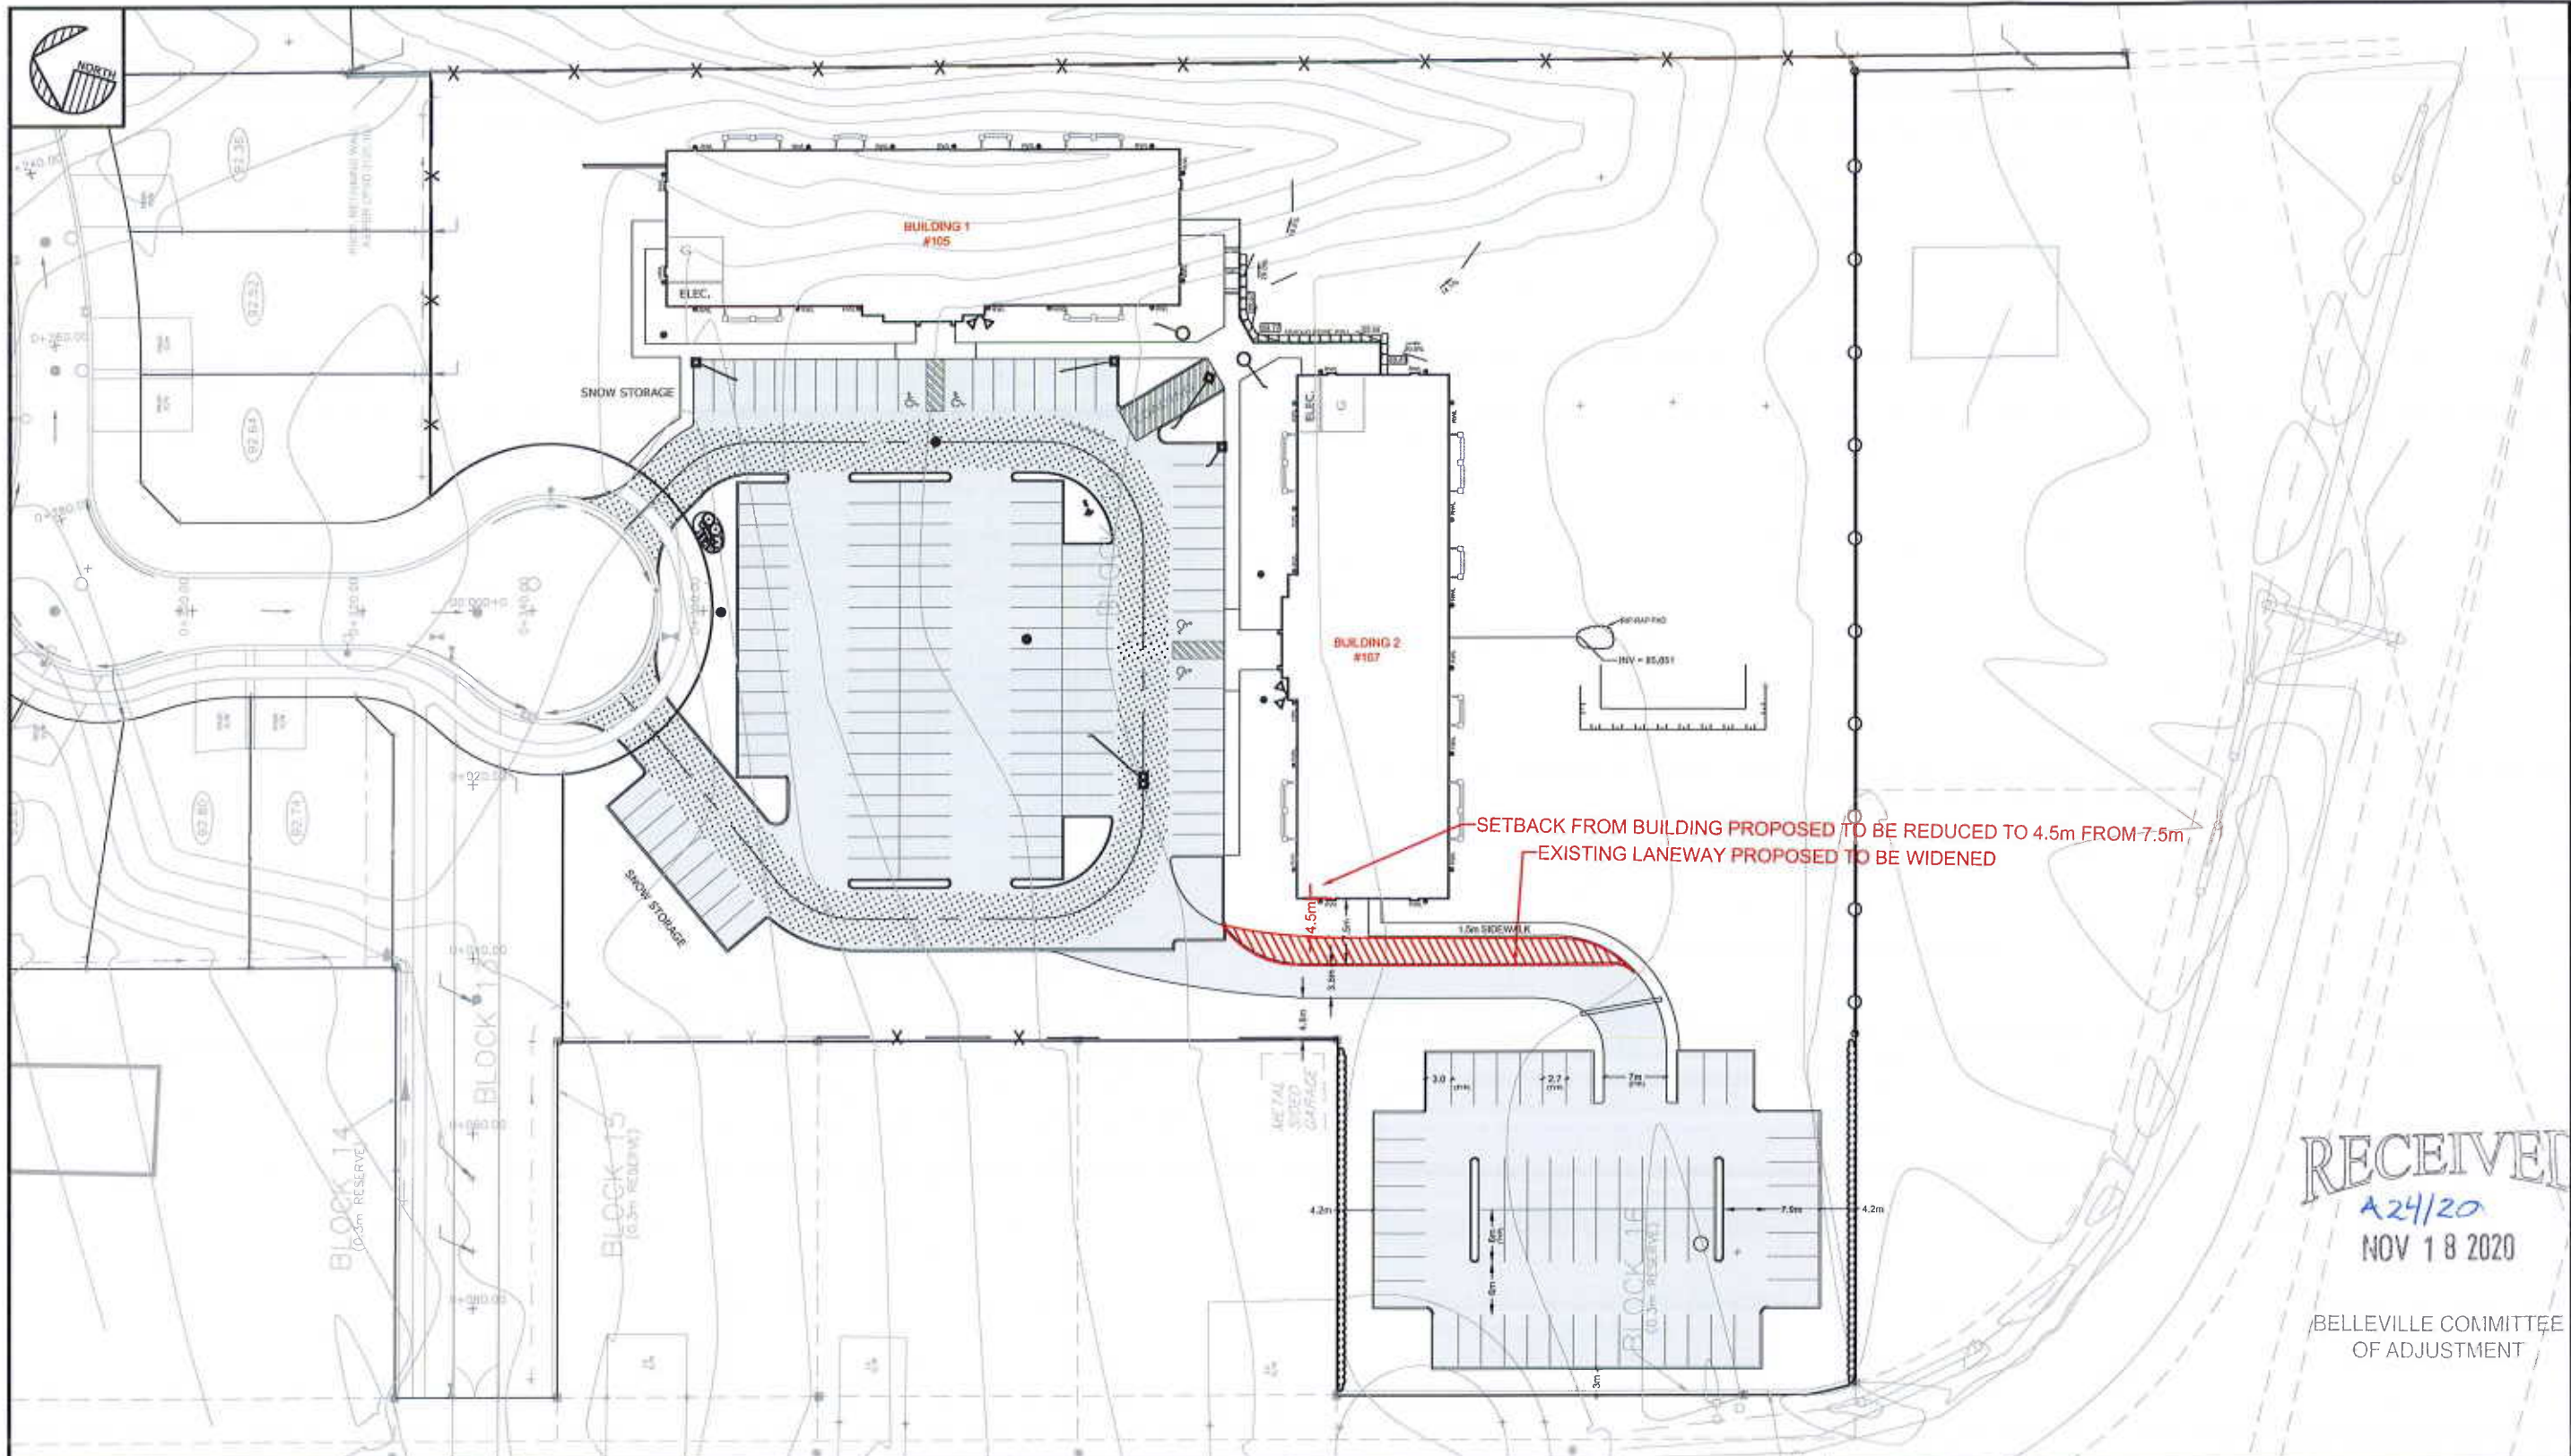

SETBACK FROM BUILDING PROPOSED TO BE REDUCED TO 4.5m FROM 7.5m  
 EXISTING LANEWAY PROPOSED TO BE WIDENED

RECEIVED  
 A24/20  
 NOV 18 2020

BELLEVILLE COMMITTEE  
 OF ADJUSTMENT

105/107 RIDGEWAY PLACE  
 CITY OF BELLEVILLE

PROPOSED MINOR VARIANCE SKETCH



CONTRACT No. \_\_\_\_\_ Date: OCT. 2020

PATH&FILENAME