


# SKETCH

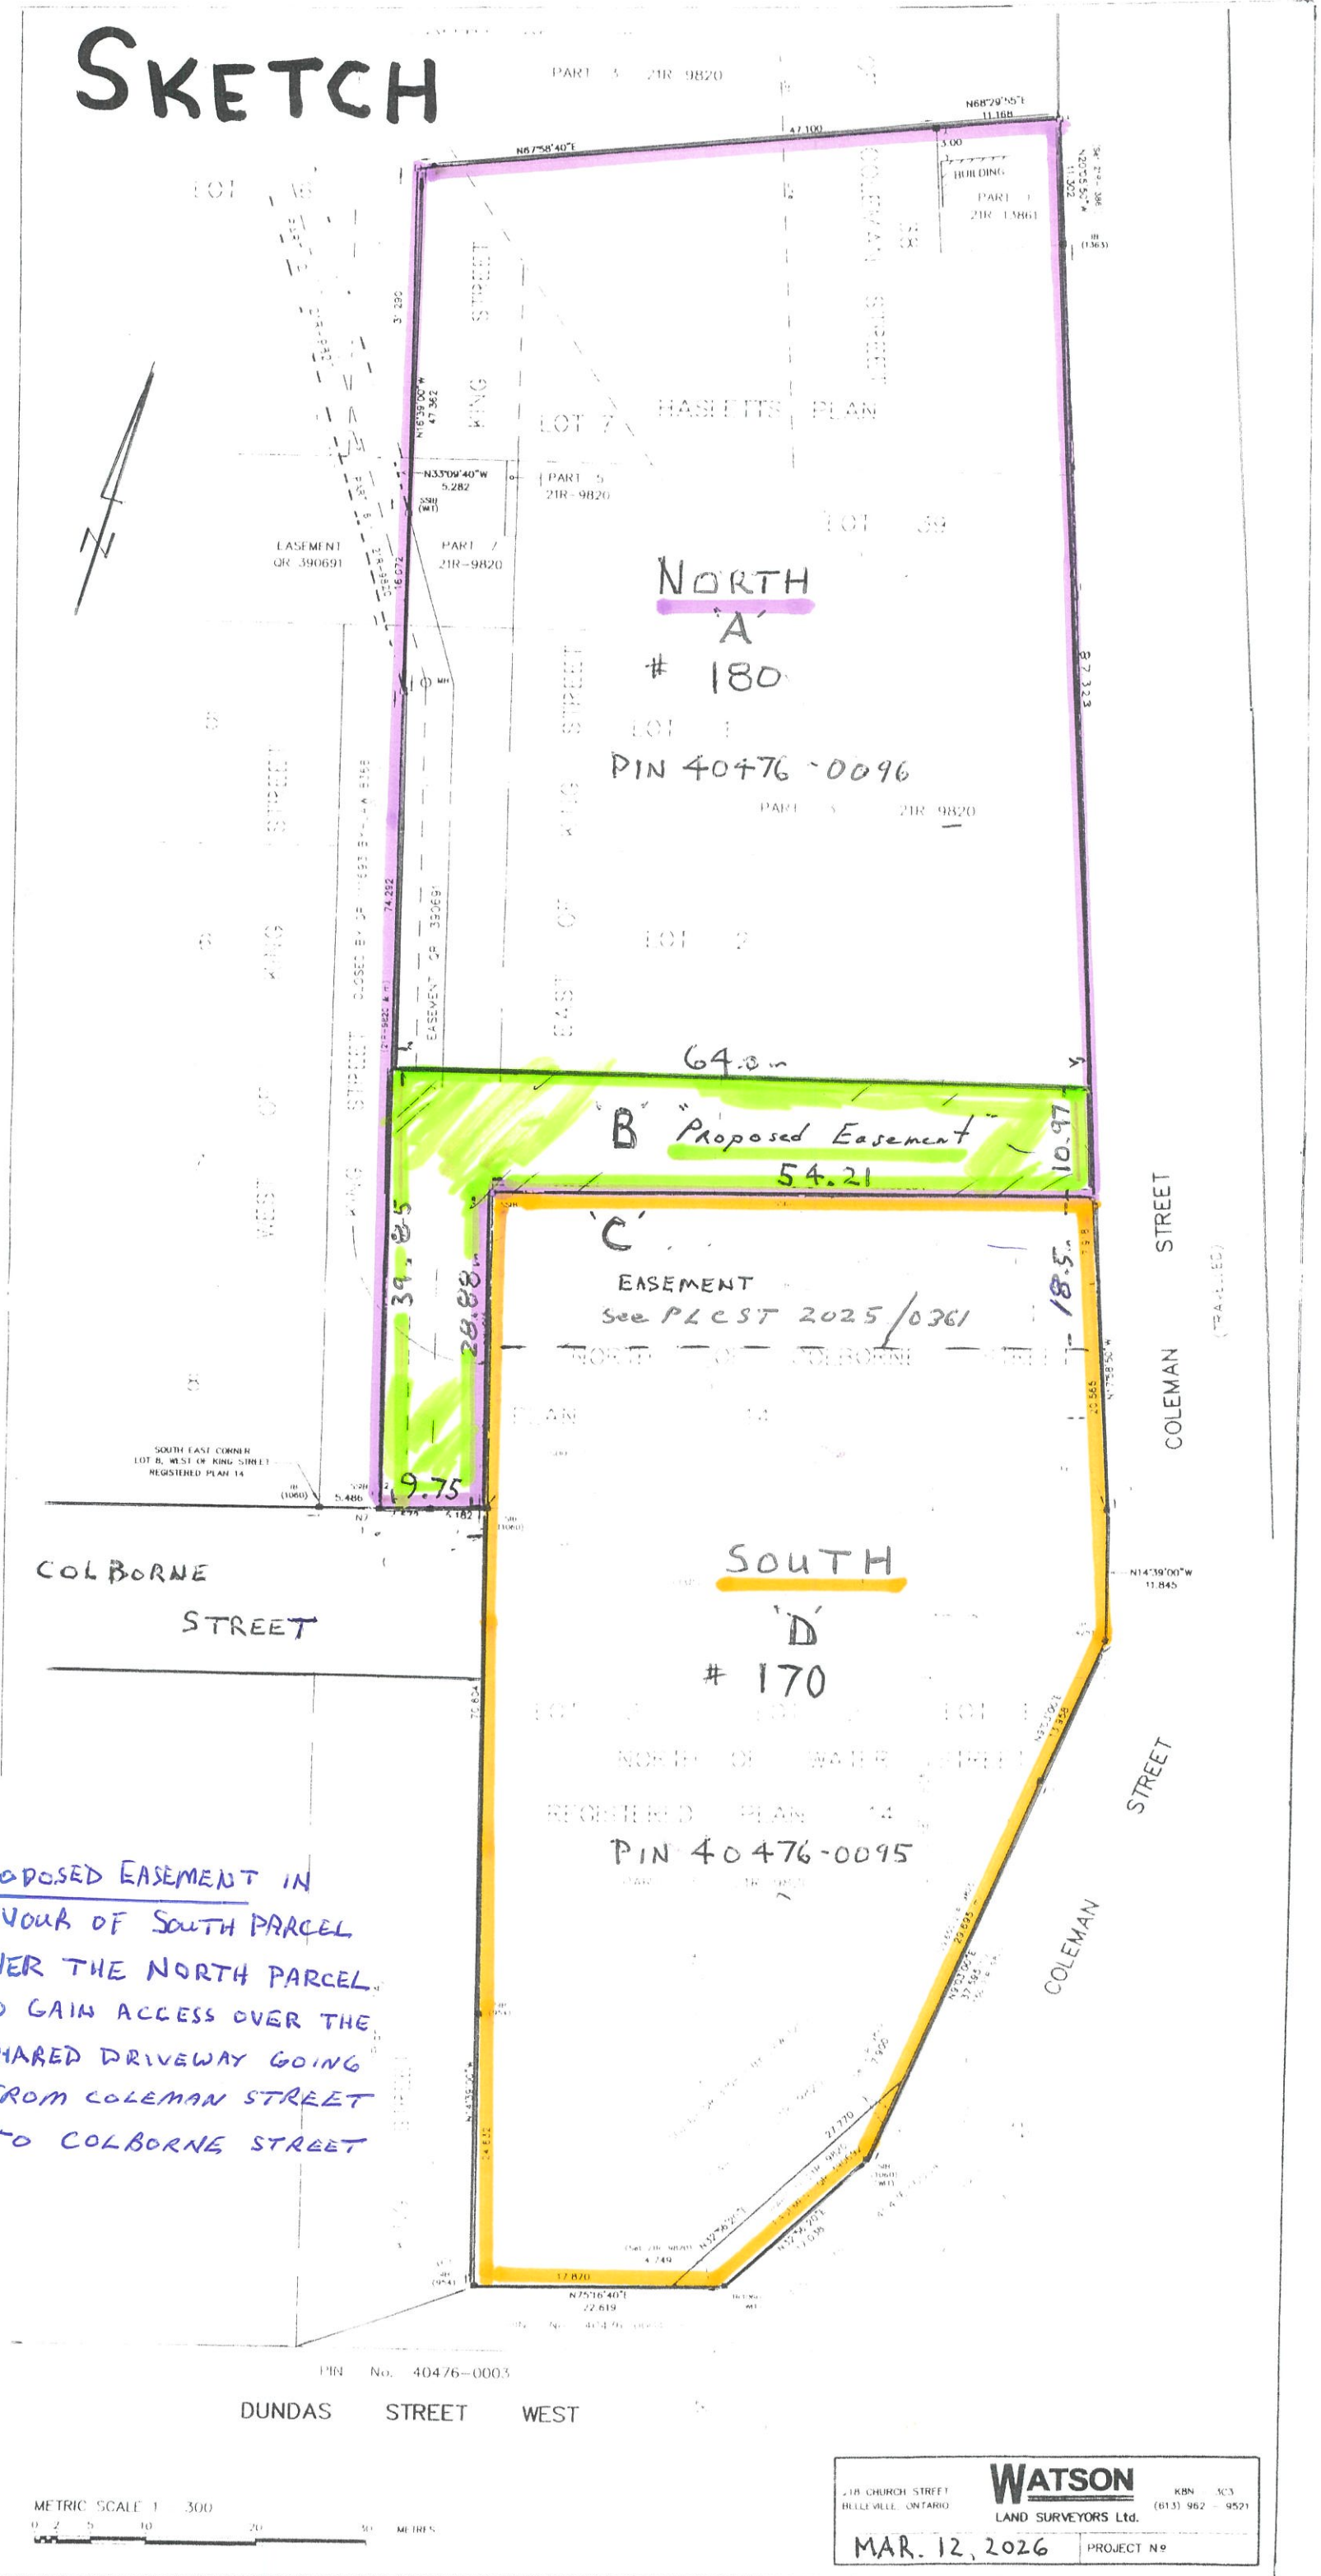

**PROPOSED EASEMENT IN FAVOUR OF SOUTH PARCEL OVER THE NORTH PARCEL TO GAIN ACCESS OVER THE SHARED DRIVEWAY GOING FROM COLEMAN STREET TO COLBORNE STREET**

