



MINOR VARIANCE REQUIRED TO REDUCE
REAR YARD SETBACK TO 6M INSTEAD OF 7M

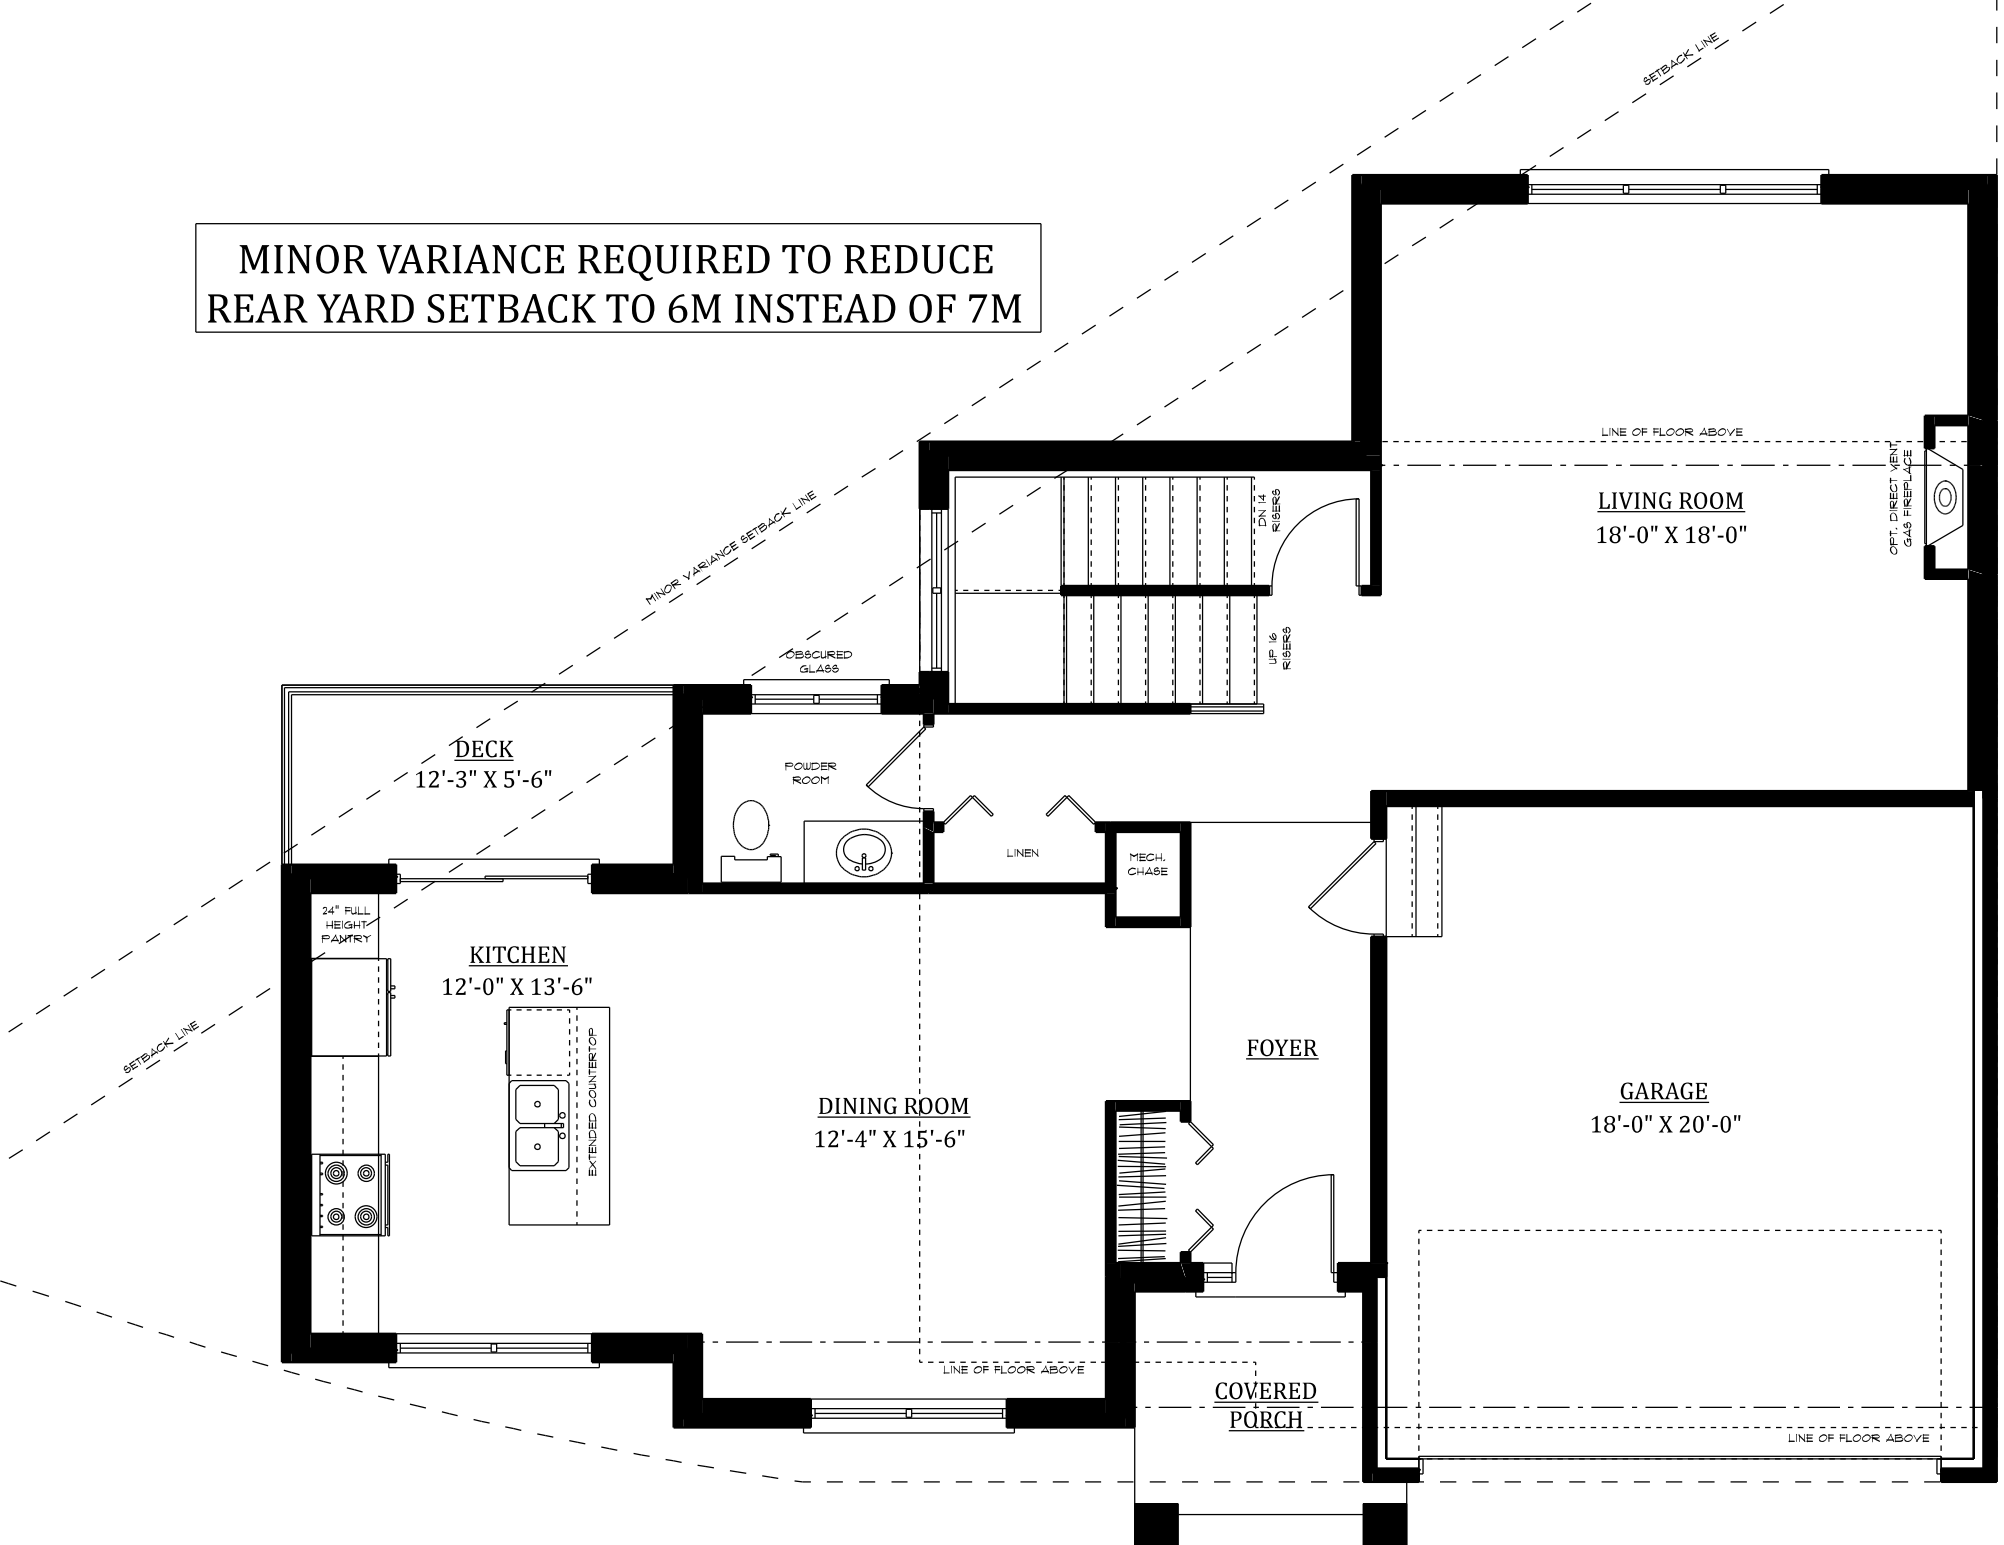

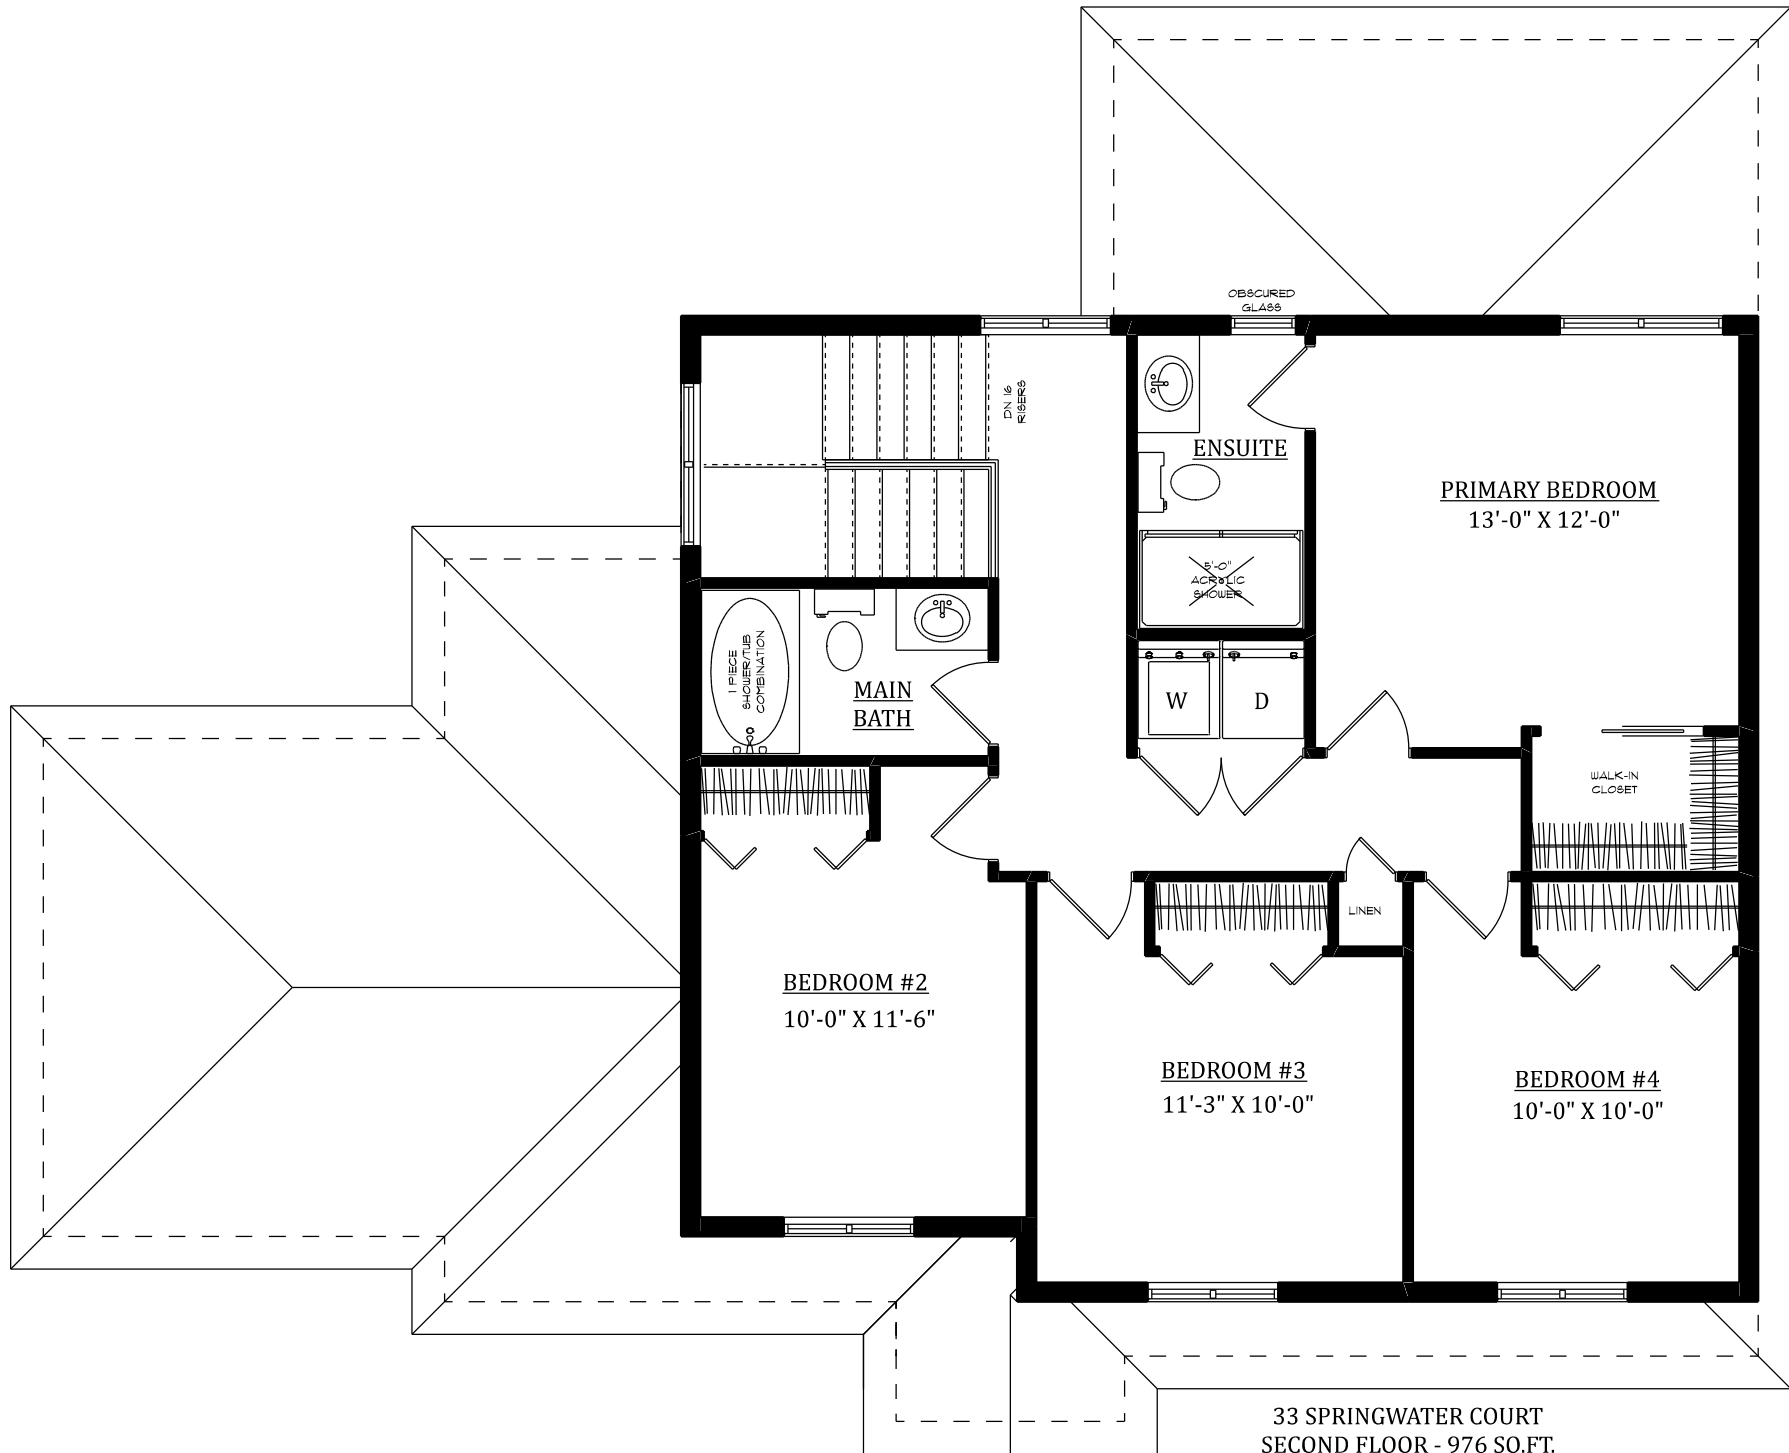



33 SPRINGWATER COURT
FRONT ELEVATION - 2093 SQ.FT.