

EXISTING	LEGEND	PROPOSED
	ASPHALT	
	WOODCHIP TRAIL	
	CURB	
	PROPERTY LINE	
	TACTILE PLATE	
	INSTANT OF BUILDING	
	SLOPE LABEL	


REVISION	DESCRIPTION	DATE
015	ISSUED FOR CONSTRUCTION	2023/07/06
014	ISSUED FOR WATERMAIN APPROVALS	2023/06/24
013	ISSUED FOR WATERMAIN APPROVALS	2023/06/23
012	ISSUED FOR WATERMAIN APPROVALS	2023/06/21
011	SUBMITTED FOR MUNICIPAL REVIEW	2023/06/20
REV.	DESCRIPTION	DATE
BY:	YYYYMMDD	

A C A D I A
ENGINEERING
 121 Dundas St. E. Suite 103A,
 Belleville, Ontario K8N 1C3
 1 (613) 921-8656

CLIENT: ANDY GEERTSMA, GCI DEVELOPMENTS LTD.
 U3 MATLAND PLAZA, 406 MATLAND DRIVE,
 BELLEVILLE, ON K8N 0N3
 ENGINEER: Steve Harvey, P. Eng

TITLE: PHASE 5, RIVERSTONE SUBDIVISION,
 BELLEVILLE, ON K8N 4Z5

SCALE:	DATE:	DRAWN:	CHECKED:
1:400	2024/05/03	ACB	SGH
PROJECT NO:	REVISION:	DRAWING NO:	GLP
24-266	015		

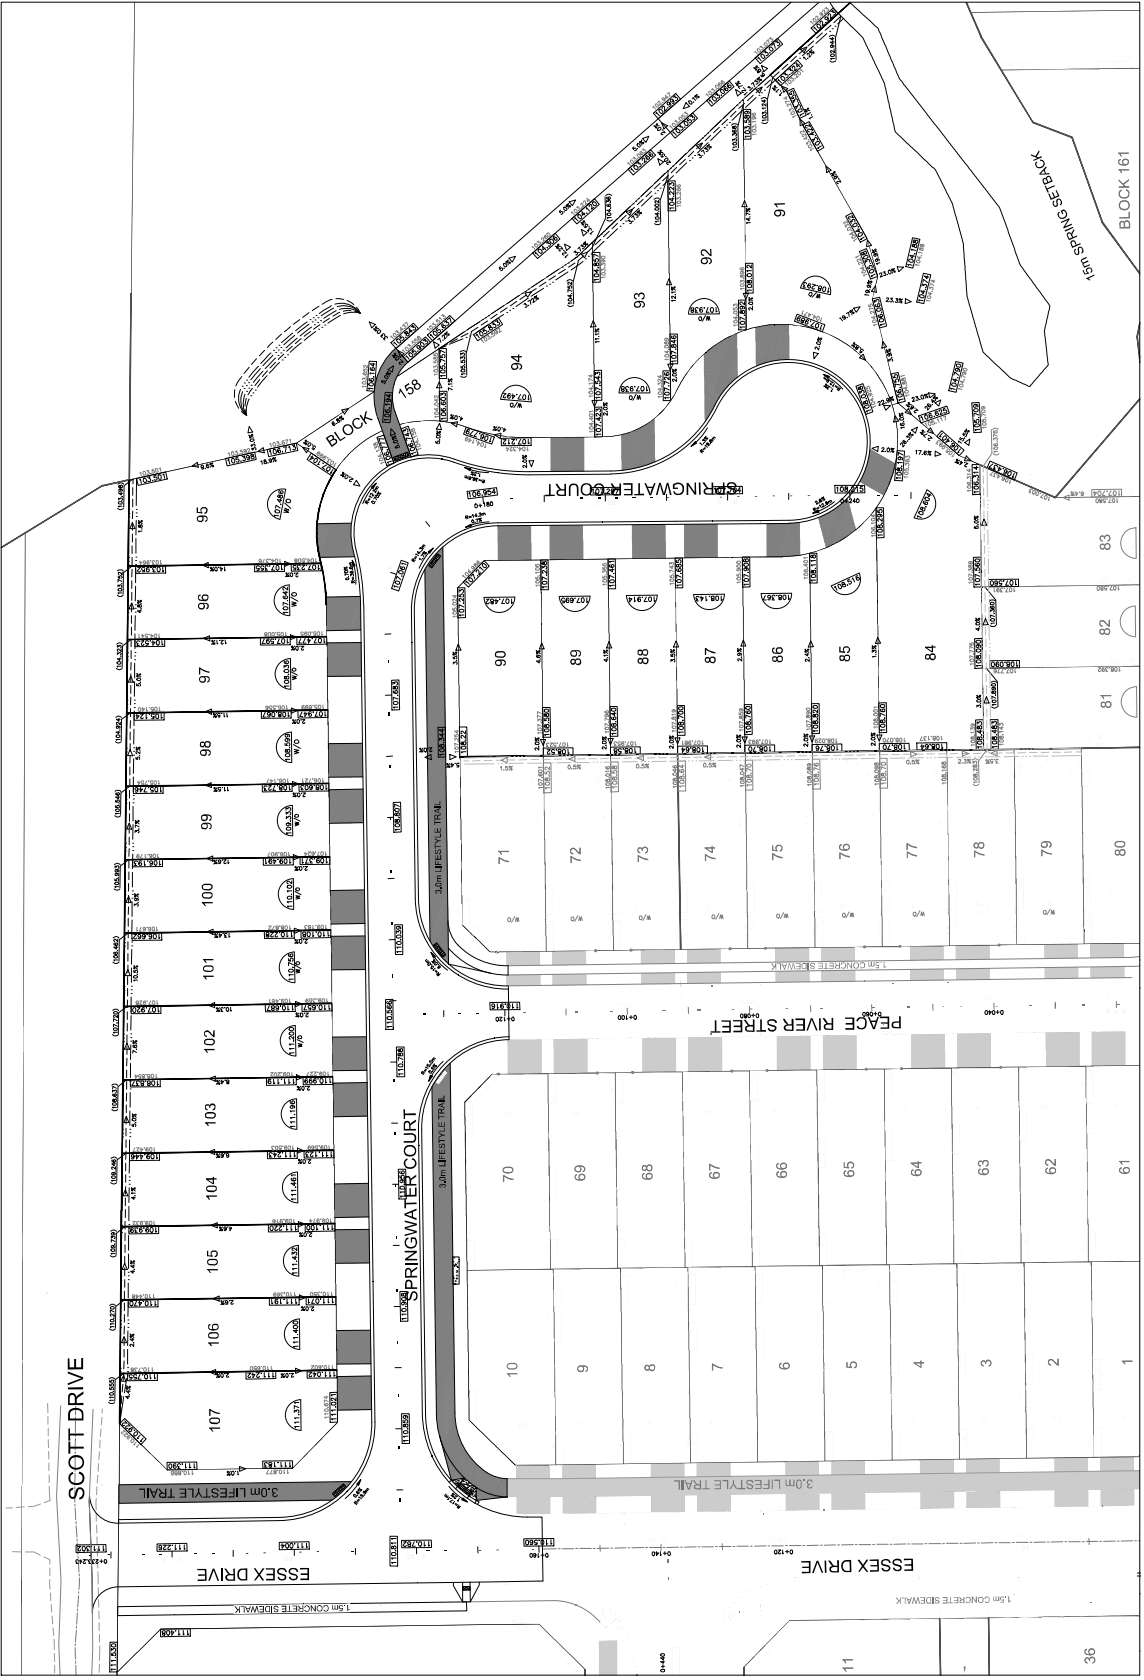

CITY OF BELLEVILLE
 ENGINEERING & DEVELOPMENT
 SERVICES DEPT.

APPROVED

AS SHOWN AS NOTED

DATE: 7/22/2025 BY: [Signature]

