

21R7790

21R-7790

METRIC
DISTANCES SHOWN ON THIS PLAN ARE
IN METRES AND CAN BE CONVERTED
TO FEET BY DIVIDING BY 0.3048.


PLAN OF SURVEY OF
**PART OF PARK LOT 11
GOVERNMENT PLAN (THURLOW)
AND LOT 4 AND PART OF LOTS 3,5,6,7,8,
9,10,11 AND 12 AND PART OF DONALD STREET
REGISTERED PLAN N^o 134**
CITY OF BELLEVILLE
COUNTY OF HASTINGS
SCALE 1 : 750 DARRELL L. HUME O.L.S. 1984.

CAUTION
THIS PLAN IS NOT A PLAN OF SUBDIVISION
WITHIN THE MEANING OF THE PLANNING ACT.

PLAN 21R-7790
RECEIVED AND DEPOSITED
DATE Nov 6 1984

Darrell L. Hume
DEPUTY LAND REGISTRAR FOR
THE REGISTRY DIVISION OF
HASTINGS. (N^o 21)

I REQUIRE THIS PLAN TO BE DEPOSITED
UNDER THE REGISTRY ACT.
DATE: ... OCTOBER 23, 1984
Darrell L. Hume
DARRELL L. HUME O.L.S.

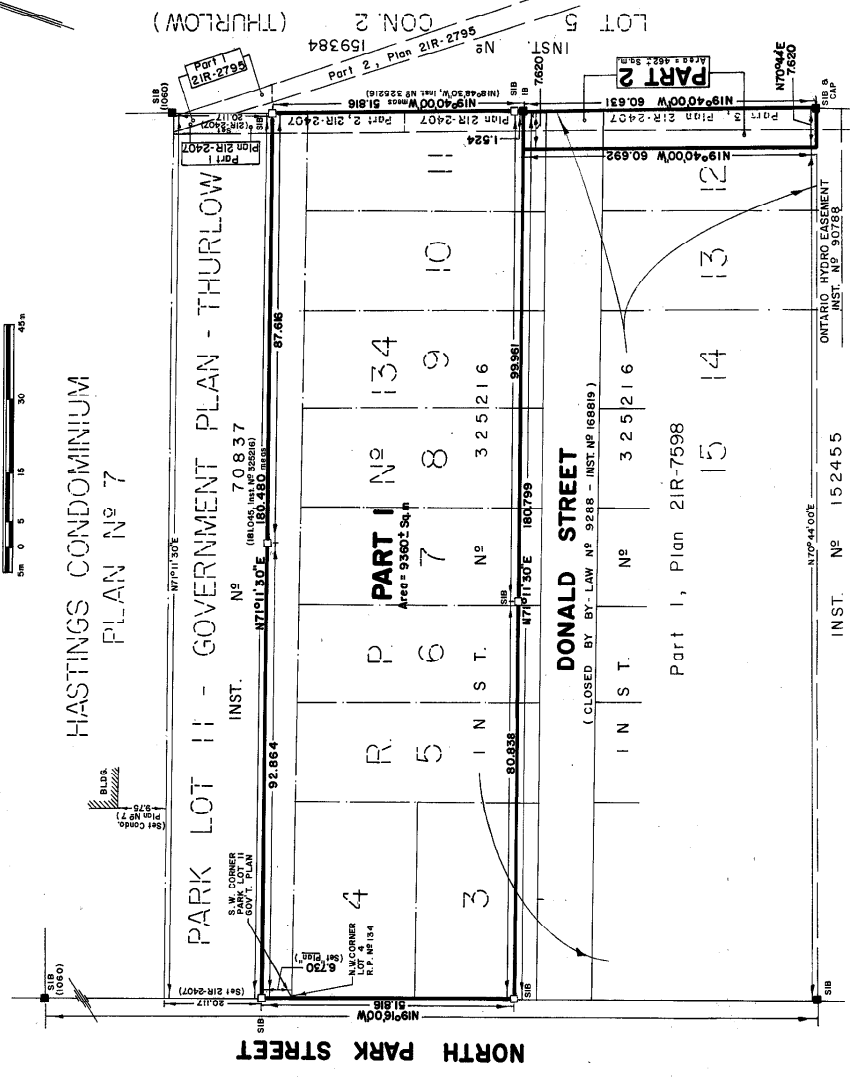

SCHEDULE

PART	DESCRIPTION	AREA	INST. N ^o

NOTE
Bearings are astronomic and are derived from the south
"Plan" denotes a Plan of Survey by S.W. Allan, O.L.S.
dated November 9th 1971 and attached to inst. N^o 72381.

- LEGEND**
- - Denotes Survey Monument Planted
 - - Survey Monument Found
 - INST. N^o - Instrument Number
 - R.P. - Registered Plan
 - Con. - Concession
 - Condo. - Condominium
 - meas. - Measured
 - Wit. - Witness

SURVEYOR'S CERTIFICATE

I CERTIFY THAT:
1. This survey and plan are correct and in accordance with
THE SURVEY ACT and THE REGISTRY ACT and the
regulations made thereunder.
2. The survey was completed on the 25th day of October 1984.

Darrell L. Hume
October 25, 1984, Darrell L. Hume
Ontario Land Surveyor

HUME and PICKARD LTD.
Ontario Land Surveyors
248 Church St., Belleville (613) 566-4343
195 Main St., Picton (613) 476-2213

DRAWN BY: J.H. Chan PARTY CHIEF: M. McConell