
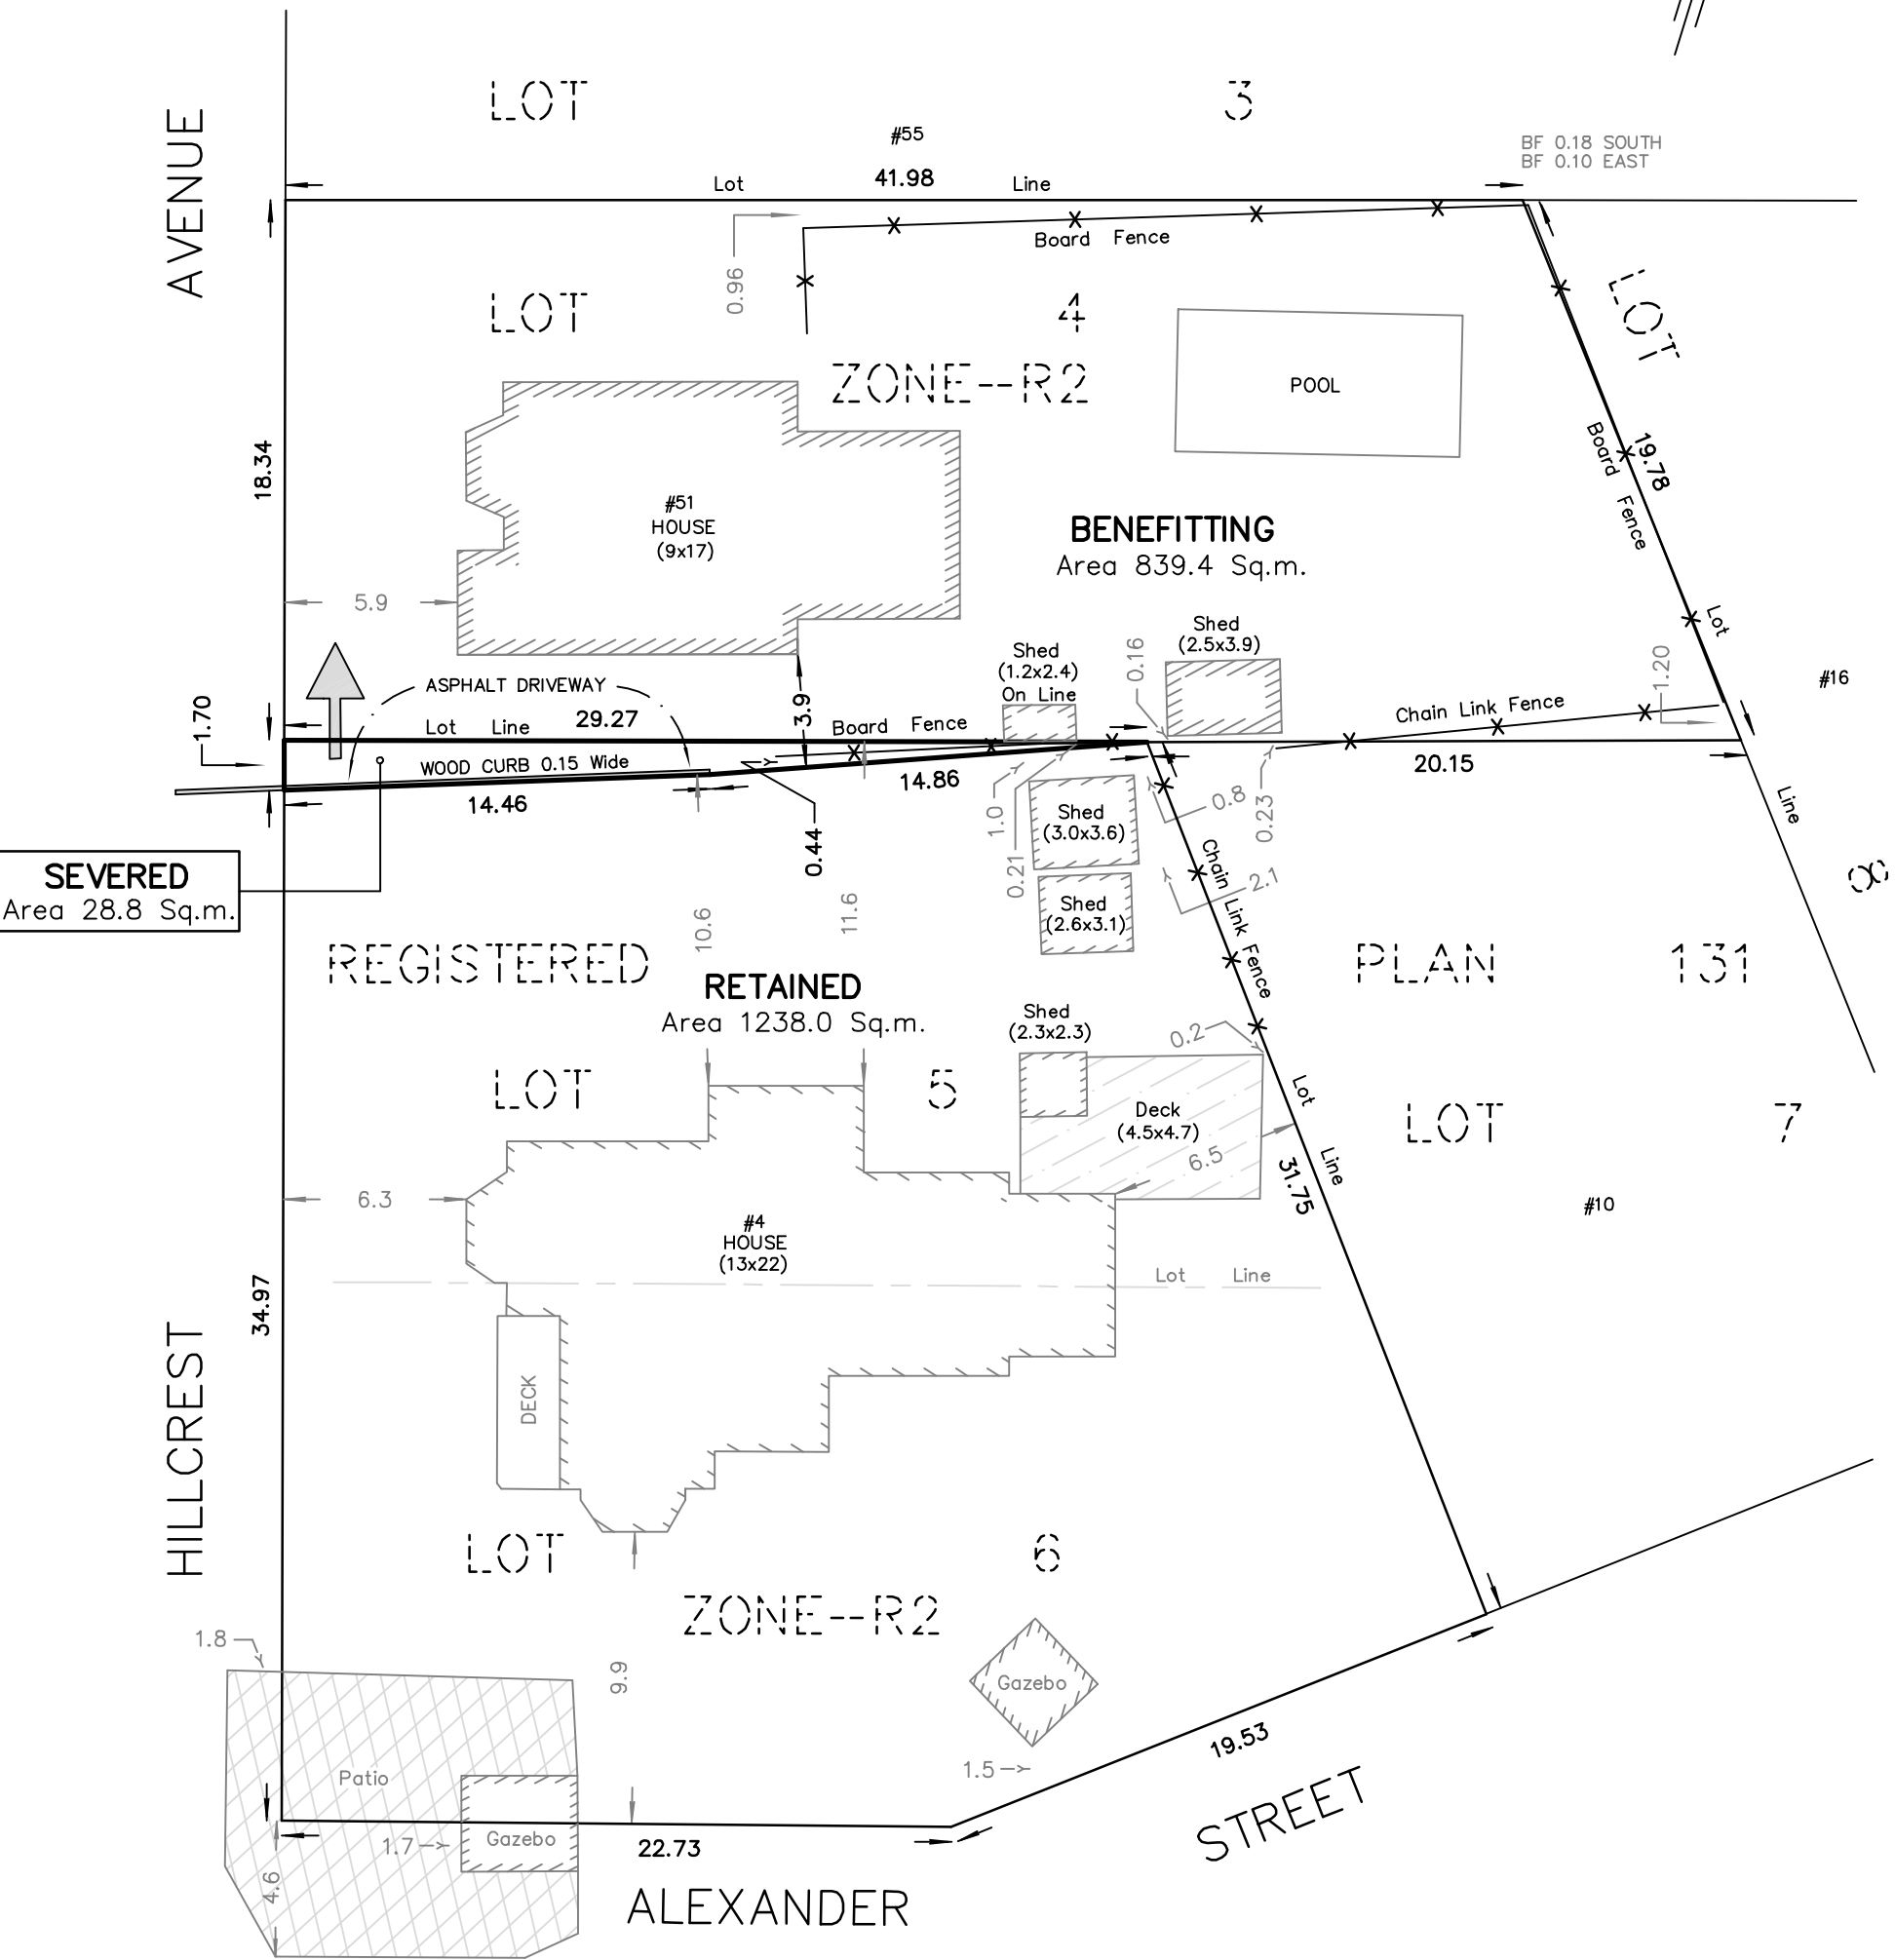


SKETCH for SEVERANCE APPLICATION

METRIC SCALE 1 : 250

(Lot Addition)

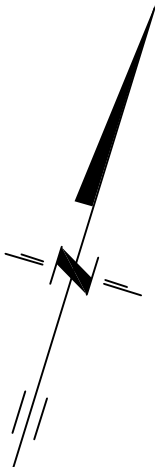

NOTES :

51 HILLCREST AVENUE & 4 ALEXANDER STREET
LOTS 4, 5 & 6
REGISTERED PLAN 131
TOWNSHIP OF THURLOW
NOW IN THE CITY OF BELLEVILLE
COUNTY OF HASTINGS

DIMENSIONS AND INFORMATION SHOWN ARE DERIVED FROM A PLAN OF SURVEY BY WATSON LAND SURVEYORS, DATED JULY 7, 2023 AND A PLAN OF SURVEY BY R. BOYCE, O.L.S., DATED APRIL 25, 1986 AND FIELD WORK.
DISTANCES SHOWN ON THIS PLAN ARE IN METRES
AND CAN BE CONVERTED TO FEET BY DIVIDING BY 0.3048.

JULY 03, 2025

CAUTION

THIS IS NOT A PLAN OF SURVEY AND SHALL NOT BE USED
EXCEPT FOR THE PURPOSE INDICATED IN THE TITLE BLOCK

218 CHURCH STREET
BELLEVILLE, ONTARIO

WATSON
LAND SURVEYORS Ltd.

K8N - 3C3
(613) 962 - 9521

© Copyright WATSON LAND SURVEYORS LTD. 2025

PROJECT N^o 14903-T-24