
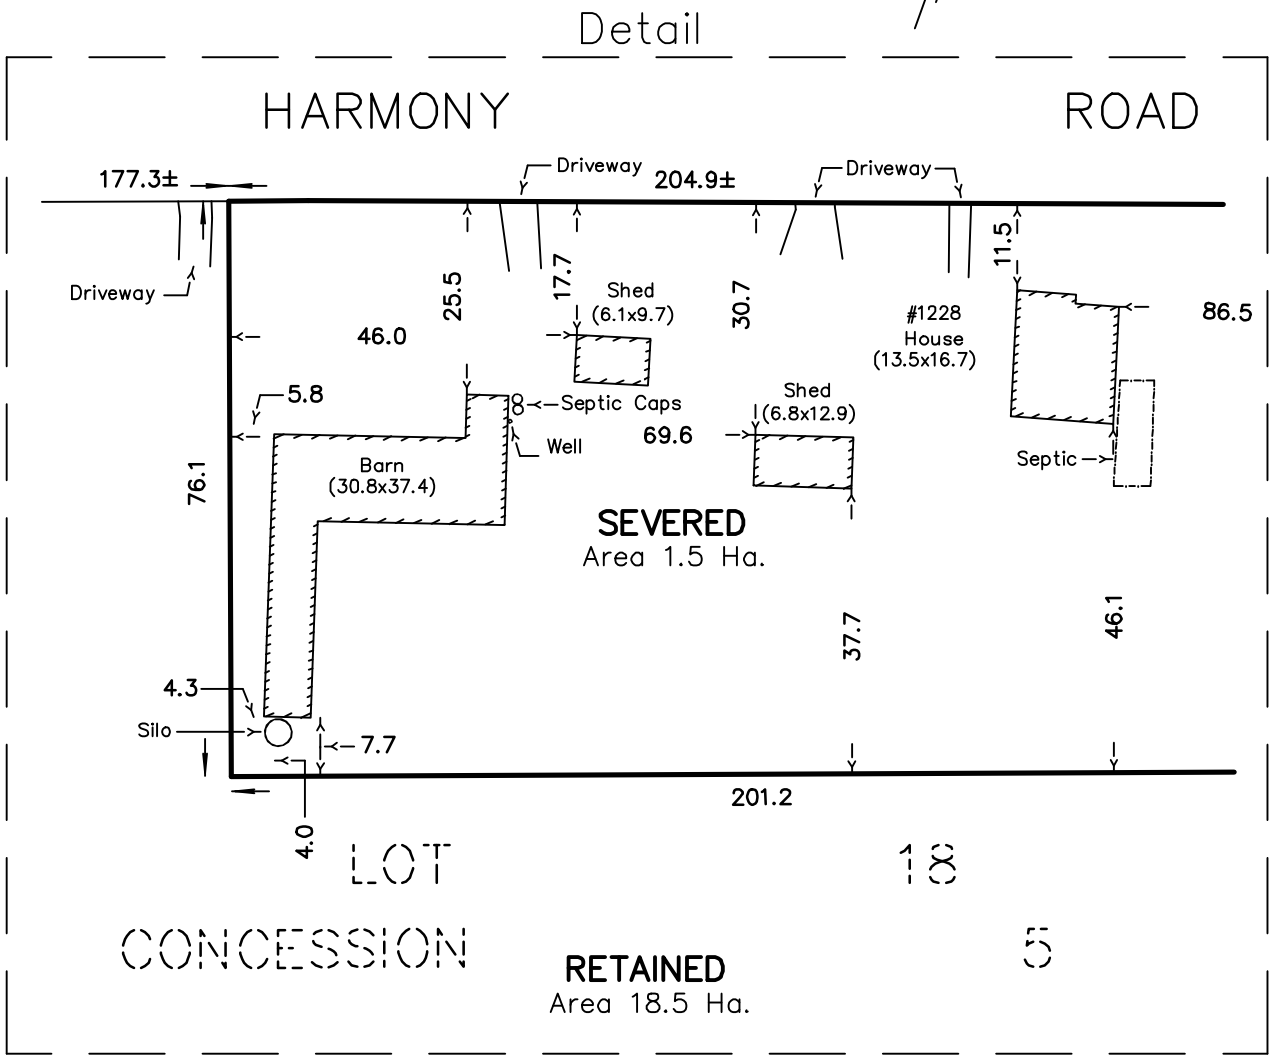


SKETCH for SEVERANCE APPLICATION

METRIC SCALE 1 : 3000

CAUTION

THIS IS NOT A PLAN OF SURVEY AND SHALL NOT BE USED EXCEPT FOR THE PURPOSE INDICATED IN THE TITLE BLOCK

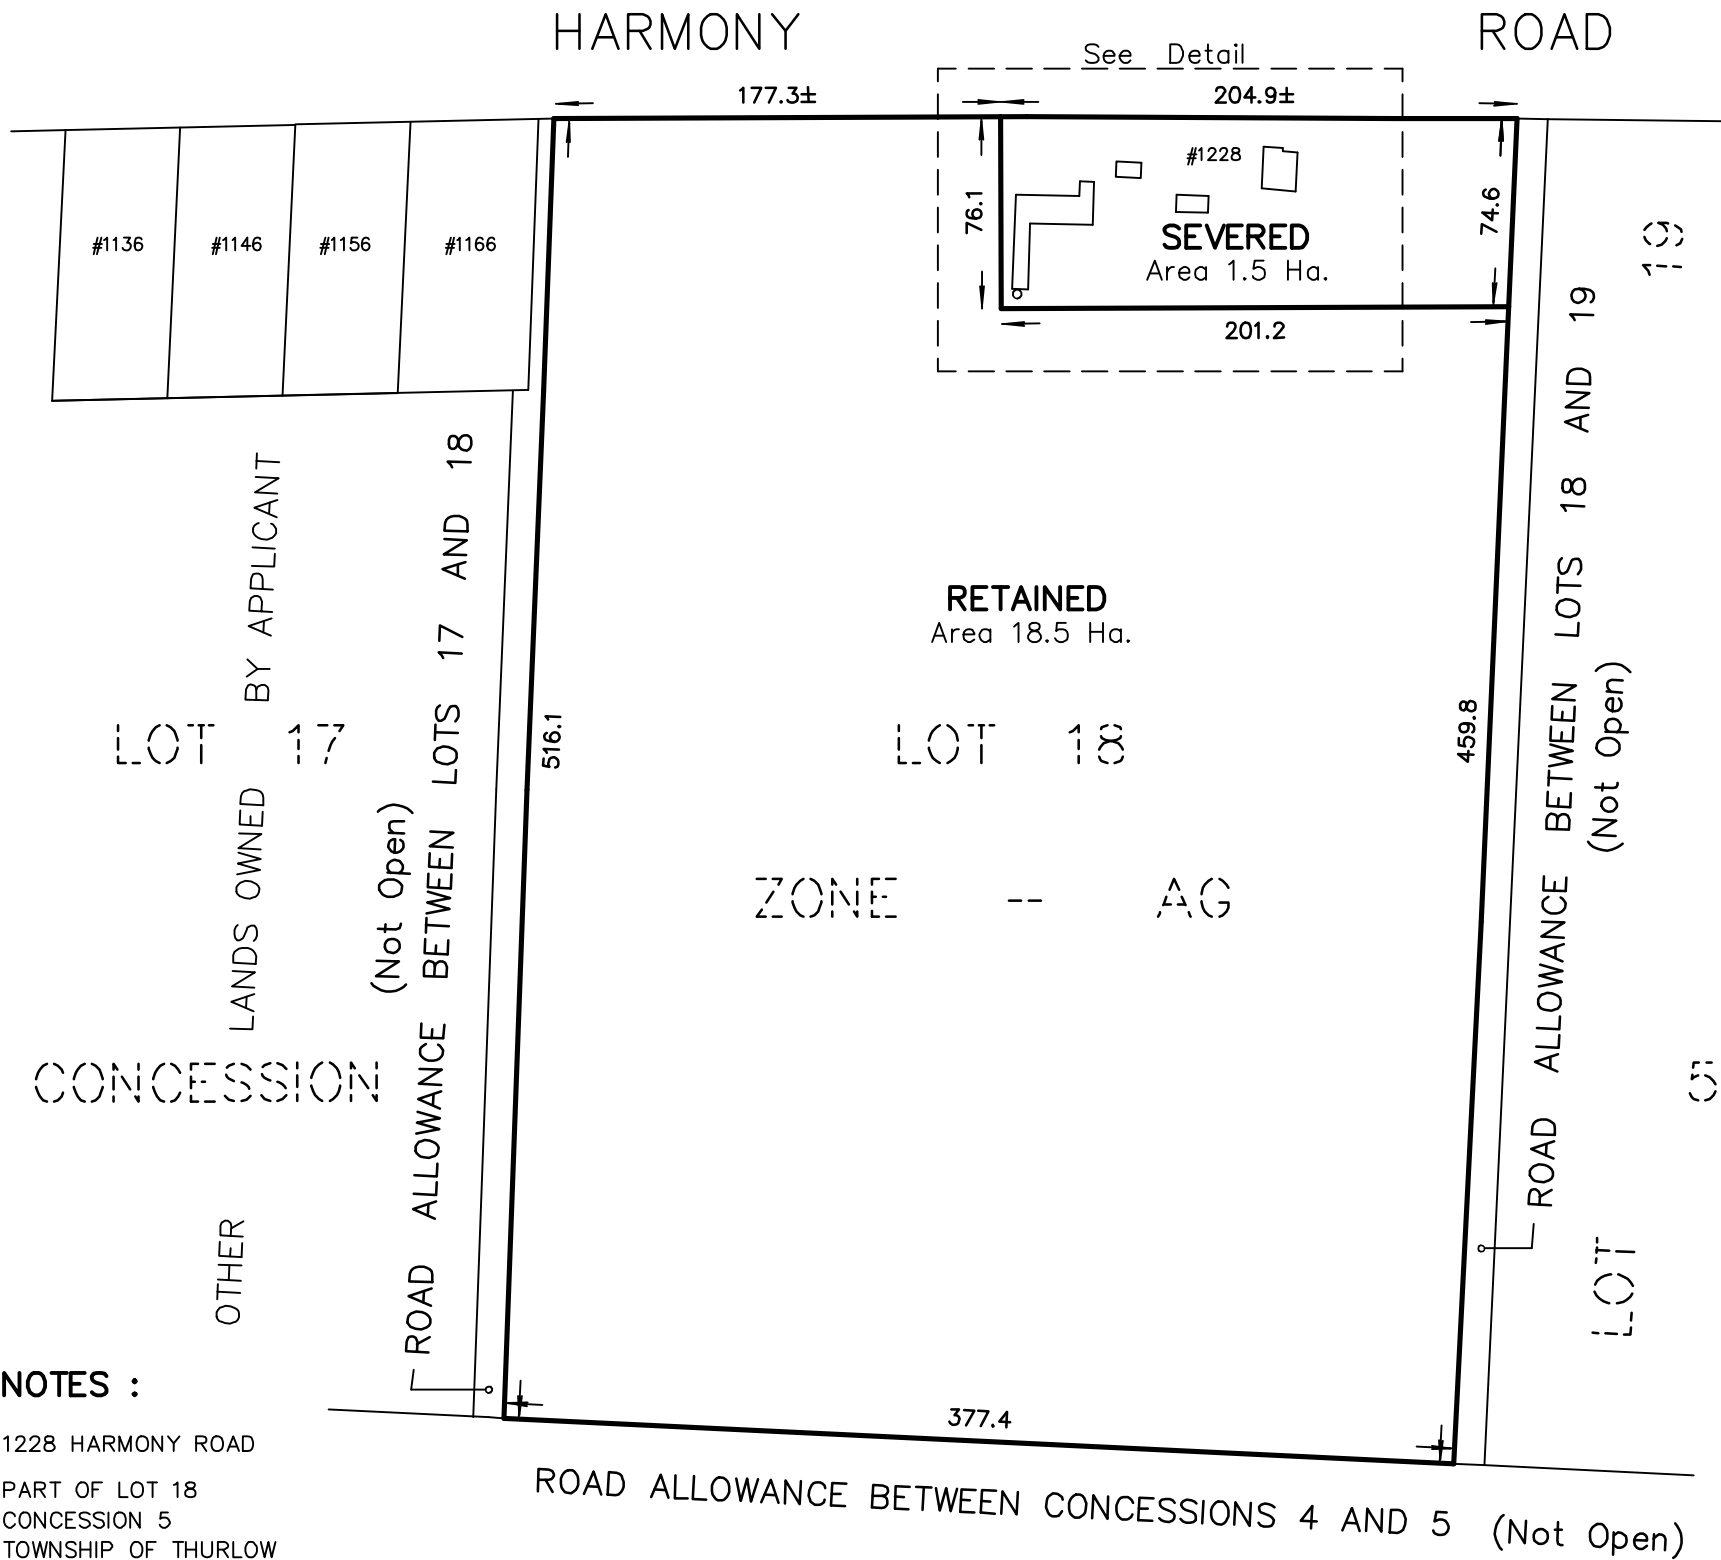

NOTES :

1228 HARMONY ROAD

PART OF LOT 18
CONCESSION 5
TOWNSHIP OF THURLOW
NOW IN THE CITY OF BELLEVILLE
COUNTY OF HASTINGS

DIMENSIONS AND INFORMATION SHOWN ARE DERIVED
FROM PLAN 21R-7316 AND FIELD WORK.

DISTANCES SHOWN ON THIS PLAN ARE IN METRES
AND CAN BE CONVERTED TO FEET BY DIVIDING BY 0.3048.

AUGUST 15, 2025

METRIC SCALE 1 : 1000

218 CHURCH STREET
BELLEVILLE, ONTARIO

WATSON
LAND SURVEYORS Ltd.

K8N - 3C3
(613) 962 - 9521

© Copyright WATSON LAND SURVEYORS LTD. 2025

PROJECT N^o 15607-B-25