


SKETCH for SEVERANCE APPLICATION (LOT ADDITION)

METRIC SCALE 1 : 250

CAUTION

THIS IS NOT A PLAN OF SURVEY AND SHALL NOT BE USED
EXCEPT FOR THE PURPOSE INDICATED IN THE TITLE BLOCK

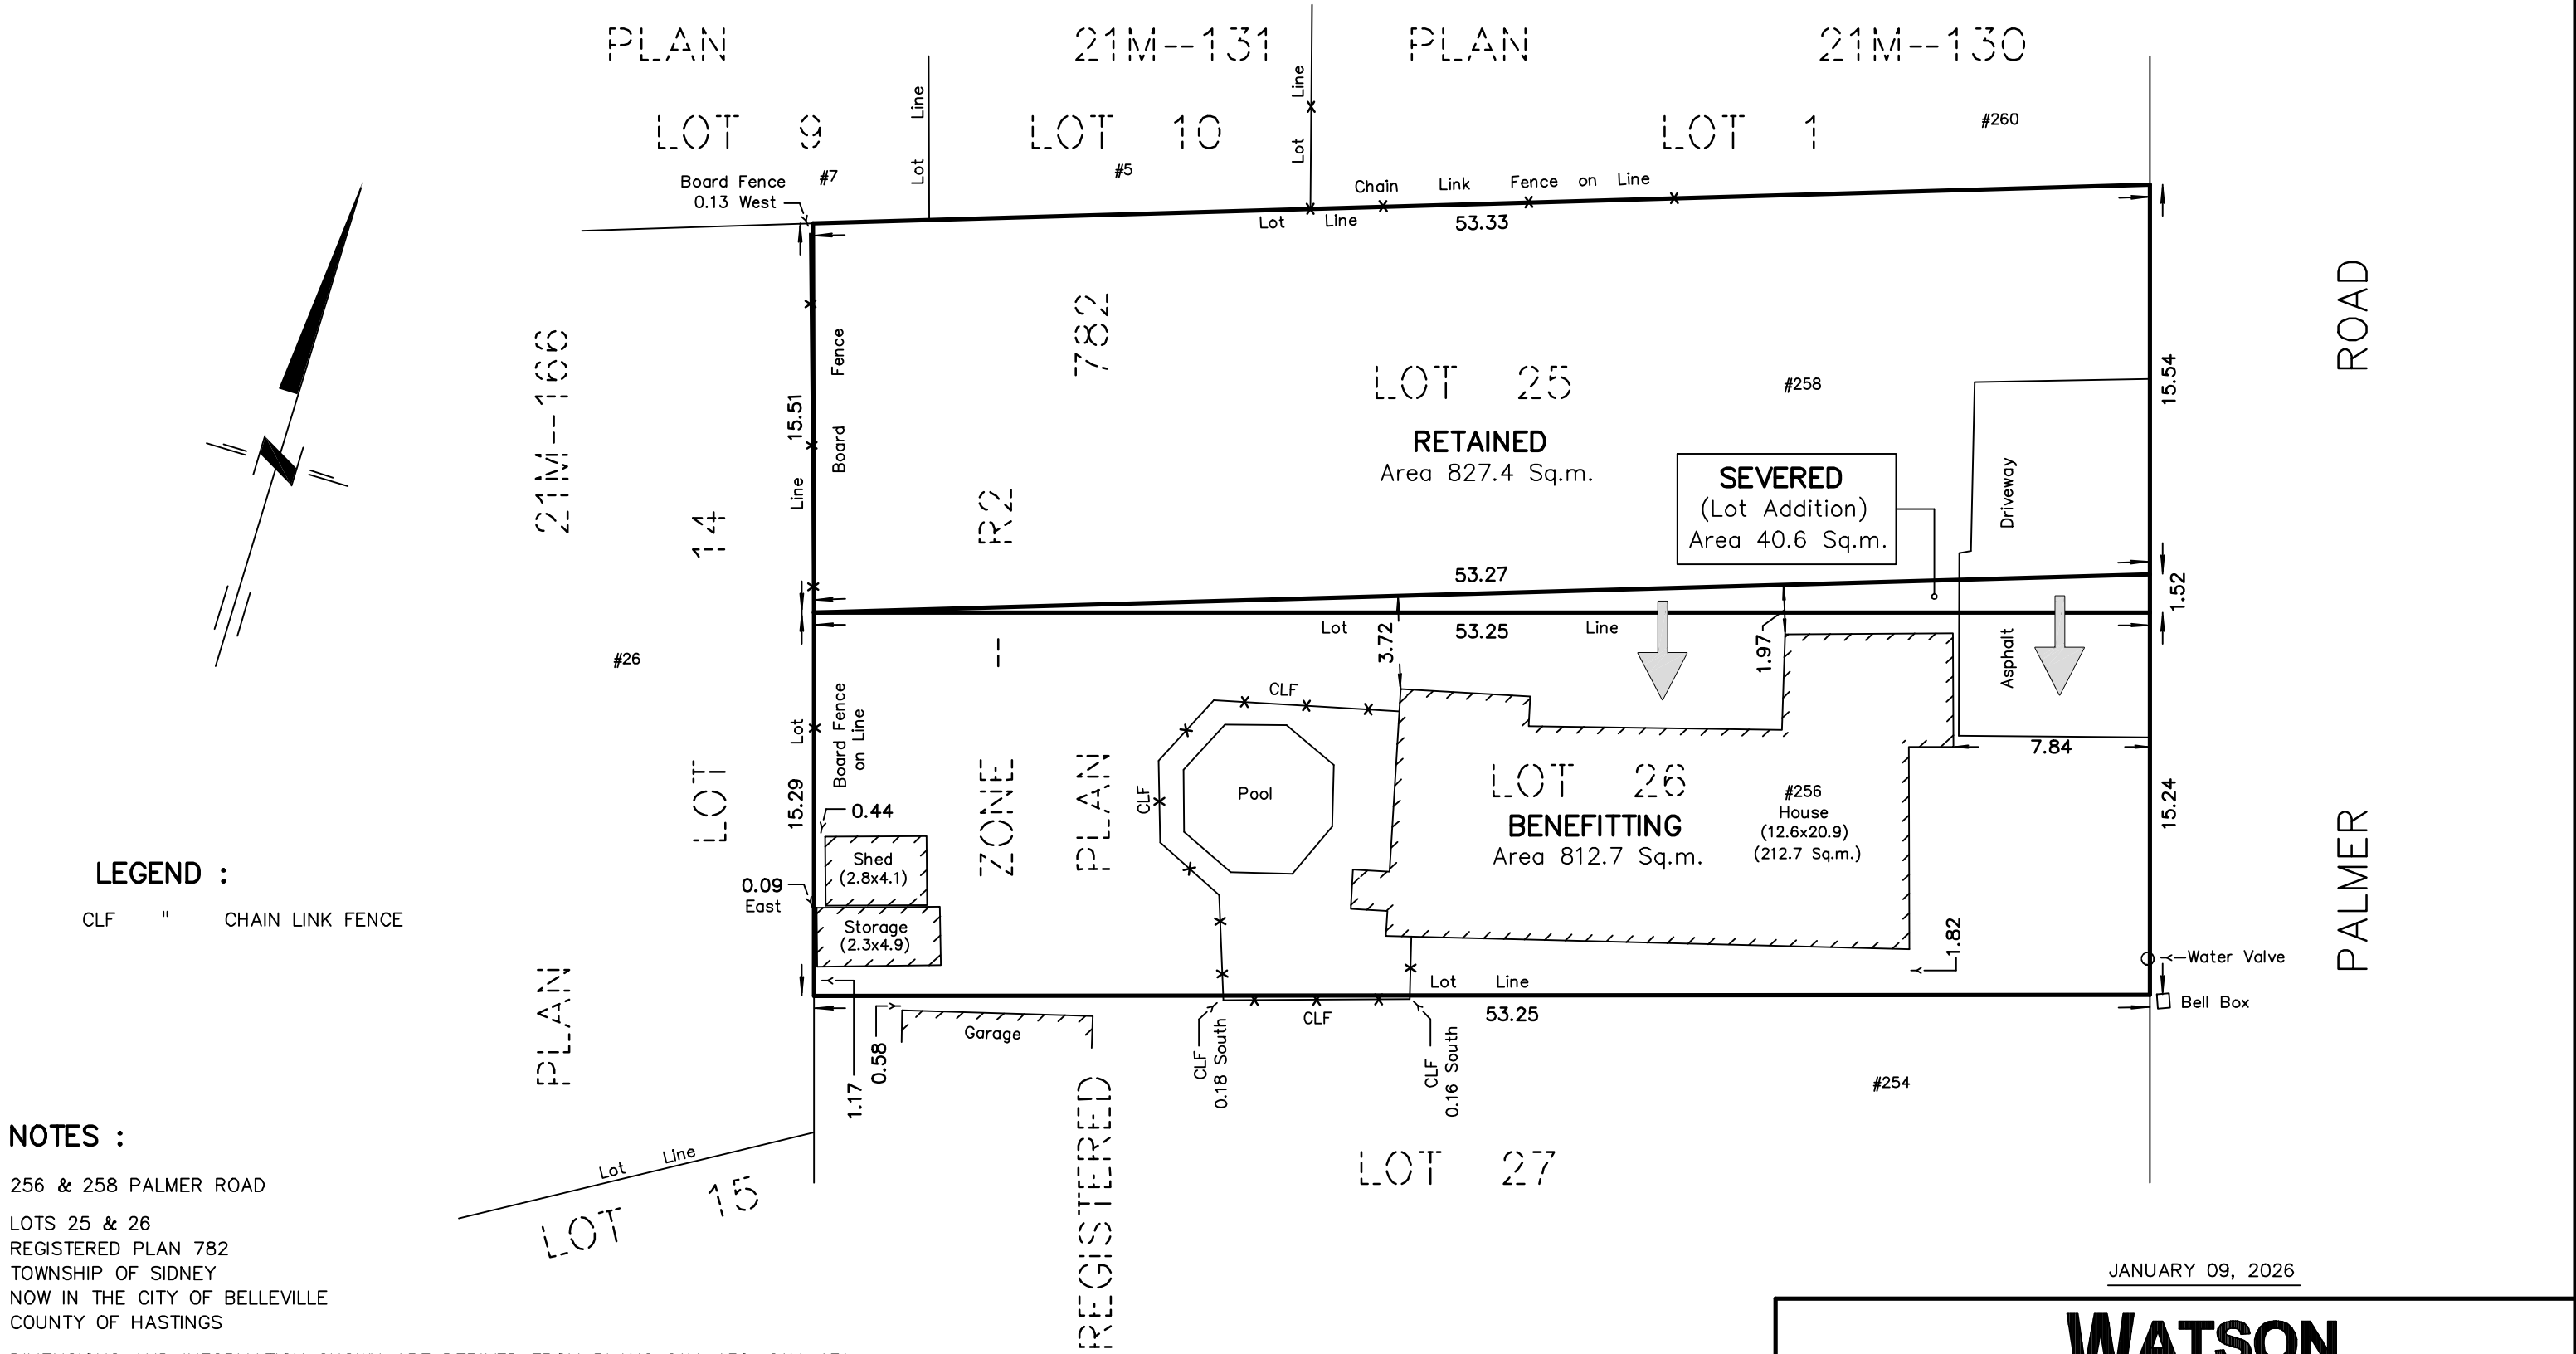

LEGEND :
CLF " CHAIN LINK FENCE

NOTES :
256 & 258 PALMER ROAD
LOTS 25 & 26
REGISTERED PLAN 782
TOWNSHIP OF SIDNEY
NOW IN THE CITY OF BELLEVILLE
COUNTY OF HASTINGS

DIMENSIONS AND INFORMATION SHOWN ARE DERIVED FROM PLANS 21M-130, 21M-131, 21M-166 AND A PLAN OF SURVEY BY W. I. WATSON, O.L.S., DATED MAY 1, 1979, REGISTERED PLAN 782 AND FIELD WORK.

DISTANCES SHOWN ON THIS PLAN ARE IN METRES
AND CAN BE CONVERTED TO FEET BY DIVIDING BY 0.3048.

JANUARY 09, 2026

218 CHURCH STREET
BELLEVILLE, ONTARIO

WATSON
LAND SURVEYORS Ltd.

K8N - 3C3
(613) 962 - 9521

© Copyright WATSON LAND SURVEYORS LTD. 2026

PROJECT N^o 15667-M-25