




COLEMAN STREET

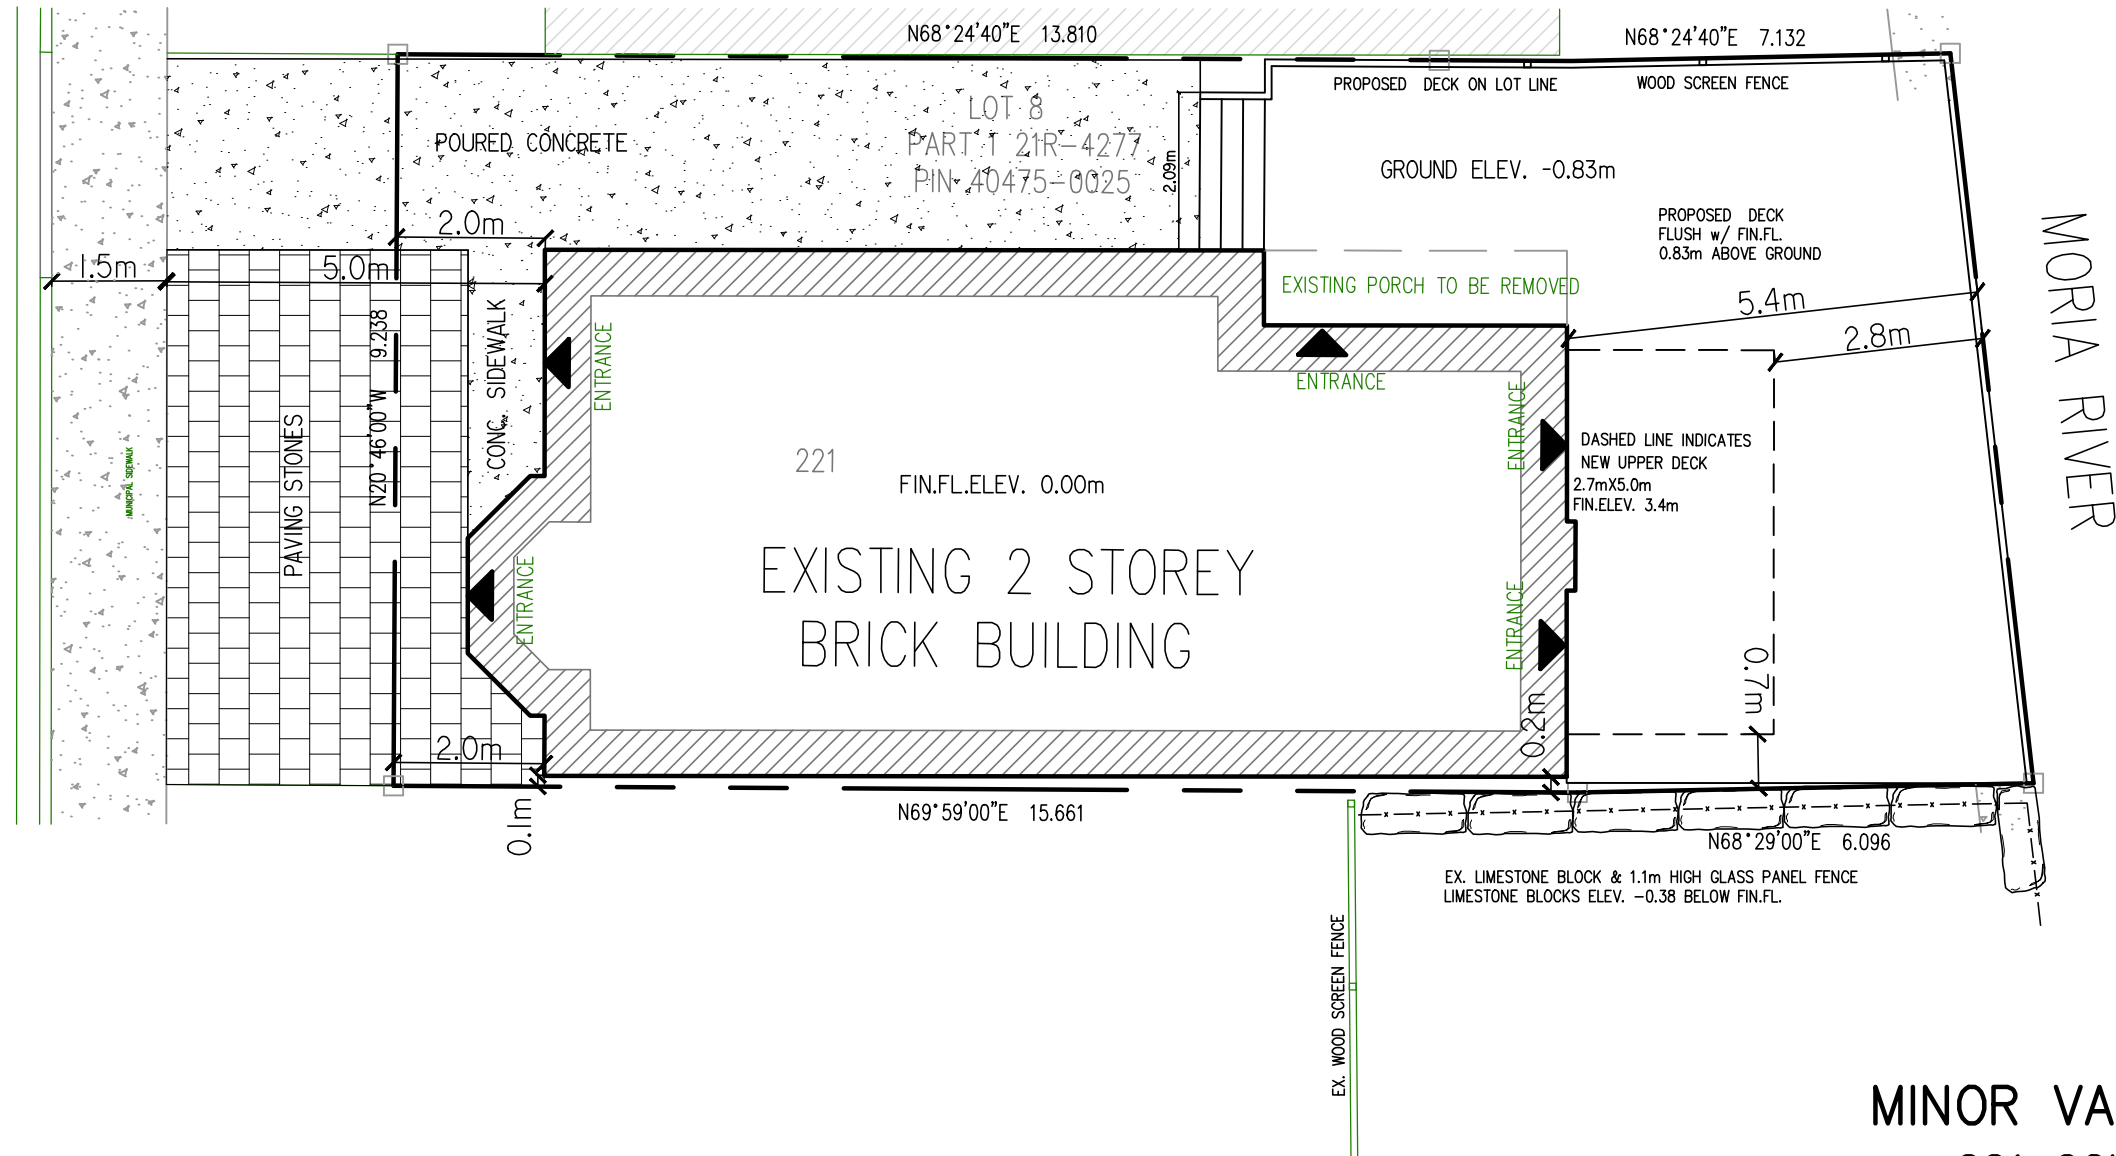

MINOR VARIANCE SKETCH

221 COLEMAN STREET

CITY OF BELLEVILLE, COUNTY OF HASTINGS

DESIGNED: A.H.V.

SCALE: 1:100

DRAWN: S.D.S.

DATE: 25/12/01

VAN **MEER** LIMITED

ENGINEERING • LAND DEVELOPMENT • PLANNING