


C:\Users\jhar\OneDrive - equitypropertymanagement.ca\001 STEVE - Blainne Harvey's files\Project Files\Drawings\Drawings - Friday, 13 December A.D. 2024 - 1:01 PM • PRUTIVIK KAKADIA & ZACHARY WILSON

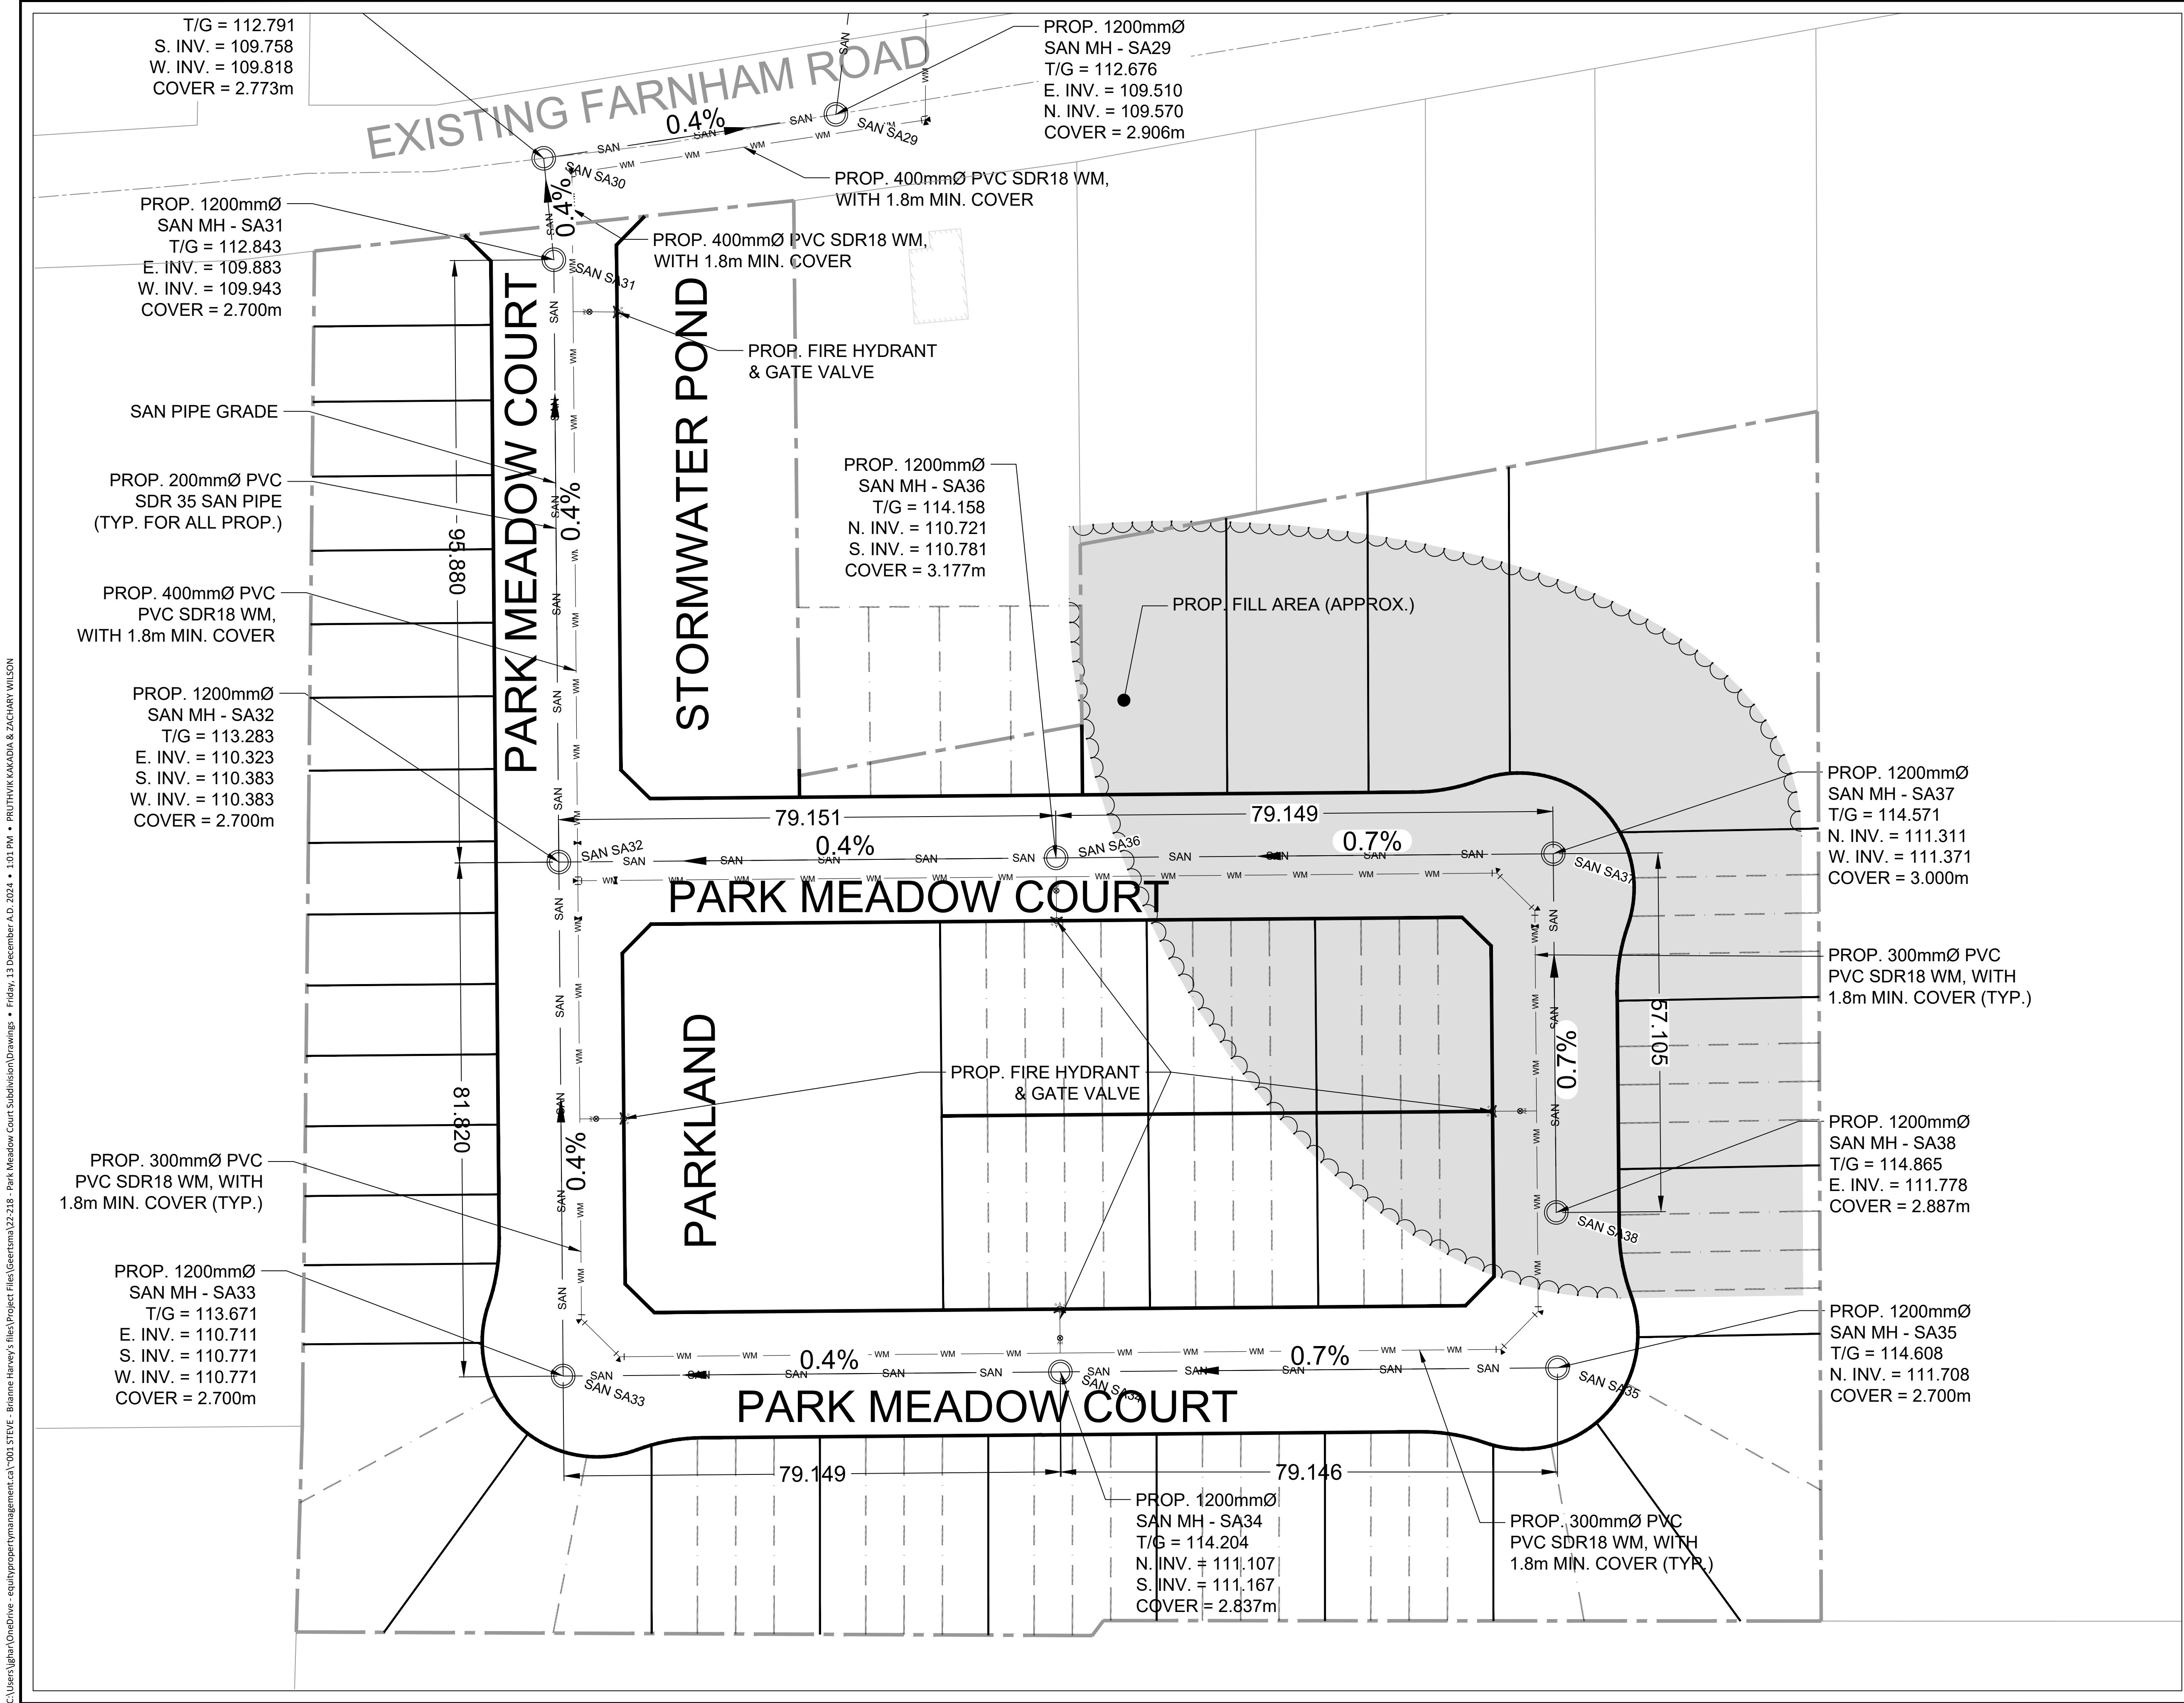

EXISTING	LEGEND	PROPOSED
	FILL AREA	

ARROW:	STAMP:

REV:	DESCRIPTION:	BY:	DATE:
015	SUBMITTED FOR MUNICIPAL REVIEW	ZAW	2024/12/12
014	SUBMITTED FOR CLIENT REVIEW	ZAW	2024/12/03
013	SUBMITTED FOR CLIENT REVIEW	ZAW	2024/11/15
012	SUBMITTED FOR MUNICIPAL REVIEW	ACB	2024/03/26
011	SUBMITTED FOR CLIENT REVIEW	ACB	2024/03/13

REV:	DESCRIPTION:	BY:
	REVIEW	YYYY/MM/DD

ACADIA ENGINEERING
121 Dundas St E, Suite 103A,
Belleville, Ontario K8N 1C3
1 (613) 921-8656

CLIENT:
ANDY GEERTSMA, GCL DEVELOPMENTS LTD. UNIT 3, MAITLAND PLAZA, 406 MAITLAND DRIVE, BELLEVILLE, ON K8N 0N3

ENGINEER:
Steve Harvey, P.Eng

SITE:
PARK MEADOW COURT SUBDIVISION, BELLEVILLE, ON K8N 4Z5

TITLE:
SERVICING LAYOUT

SCALE AT 22in x 34in:	DATE:	DRAWN:	CHECKED:
1:500	2022/11/07	ACB, PPK, MAH	SGH

PROJECT NO.	REVISION:	DRAWING NO.
22-218	012	ENG - 003