


C:\Users\jharvey\OneDrive - equitypropertymanagement.ca\001 STEVE - Blainie Harvey's files\Project Files\Drawings\Drawings - Friday, 13 December A.D. 2024 - 1:01 PM • PRUTIVIK KAKADIA & ZACHARY WILSON

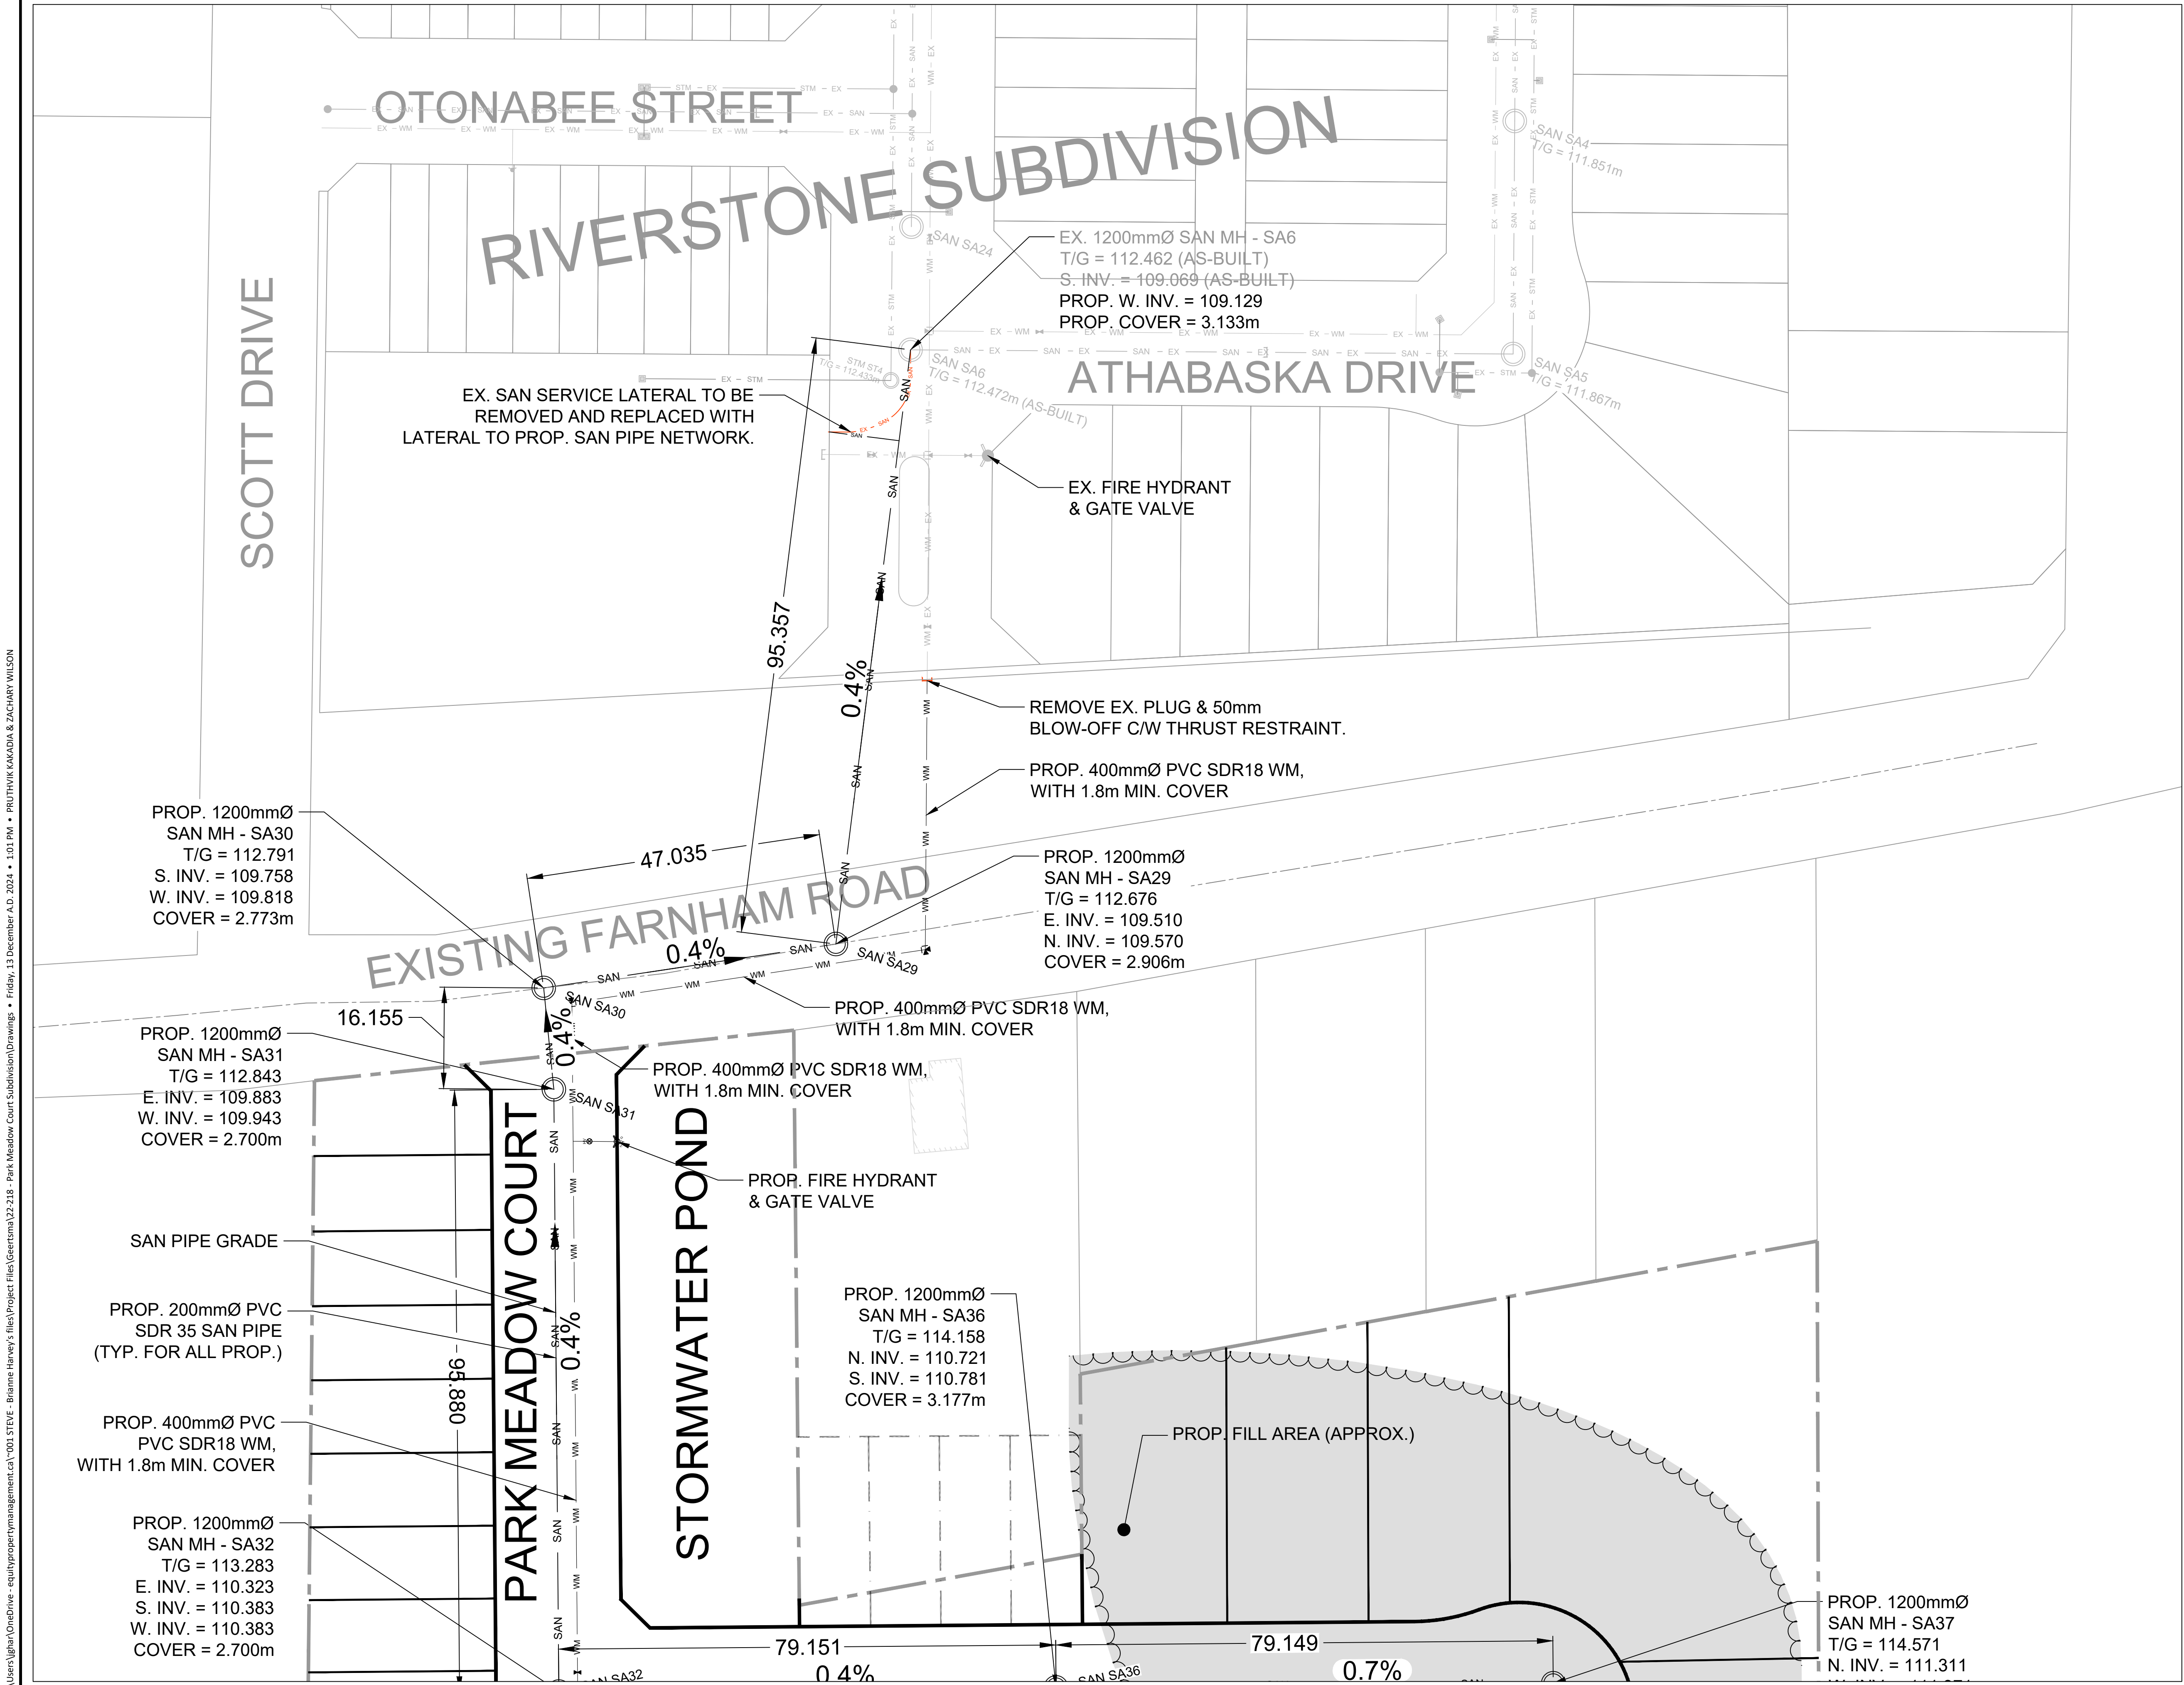

ARROW:

STAMP:

015	SUBMITTED FOR MUNICIPAL REVIEW	ZAW	2024/12/12
014	SUBMITTED FOR CLIENT REVIEW	ZAW	2024/12/03
013	SUBMITTED FOR CLIENT REVIEW	ZAW	2024/11/15
012	SUBMITTED FOR MUNICIPAL REVIEW	ACB	2024/03/26
011	SUBMITTED FOR CLIENT REVIEW	ACB	2024/03/13
REV:	DESCRIPTION:	BY:	YYYY/MM/DD
STATUS: REVIEW			

ACADIA ENGINEERING
121 Dundas St E, Suite 103A,
Belleville, Ontario K8N 1C3
1 (613) 921-8656

CLIENT:

ANDY GEERTSMA, GCL DEVELOPMENTS LTD.
UNIT 3, MAITLAND PLAZA, 406 MAITLAND DRIVE, BELLEVILLE, ON K8N 0N3

ENGINEER:

Steve Harvey, P.Eng

SITE:

PARK MEADOW COURT SUBDIVISION,
BELLEVILLE, ON K8N 4Z5

TITLE:

SERVICING LAYOUT - CONNECTION TO RIVERSTONE

SCALE AT 22in x 34in:	DATE:	DRAWN:	CHECKED:
1:500	2022/11/07	ACB, PPK, MAH	SGH
PROJECT NO:	REVISION:	DRAWING NO:	
22-218	012	ENG - 004	