



SKETCH for REZONING APPLICATION

METRIC SCALE 1 : 2500

Detail

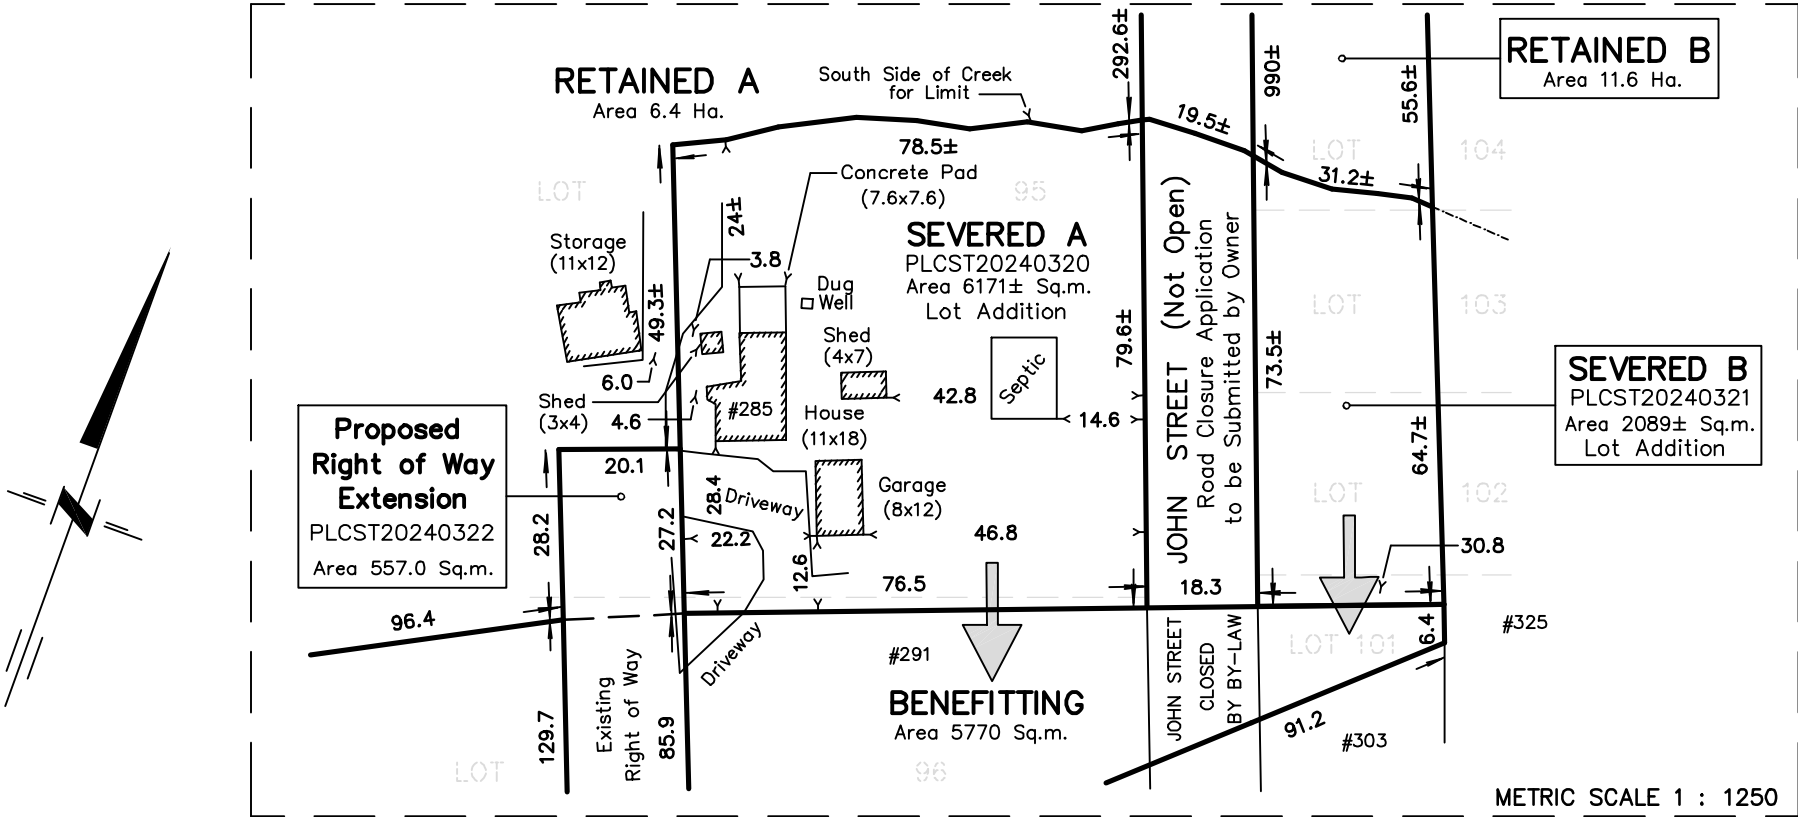

UNDERGROUND SERVICES SHOWN ON THIS SKETCH WERE PROVIDED BY THE CLIENT AND HAVE NOT BEEN VERIFIED.

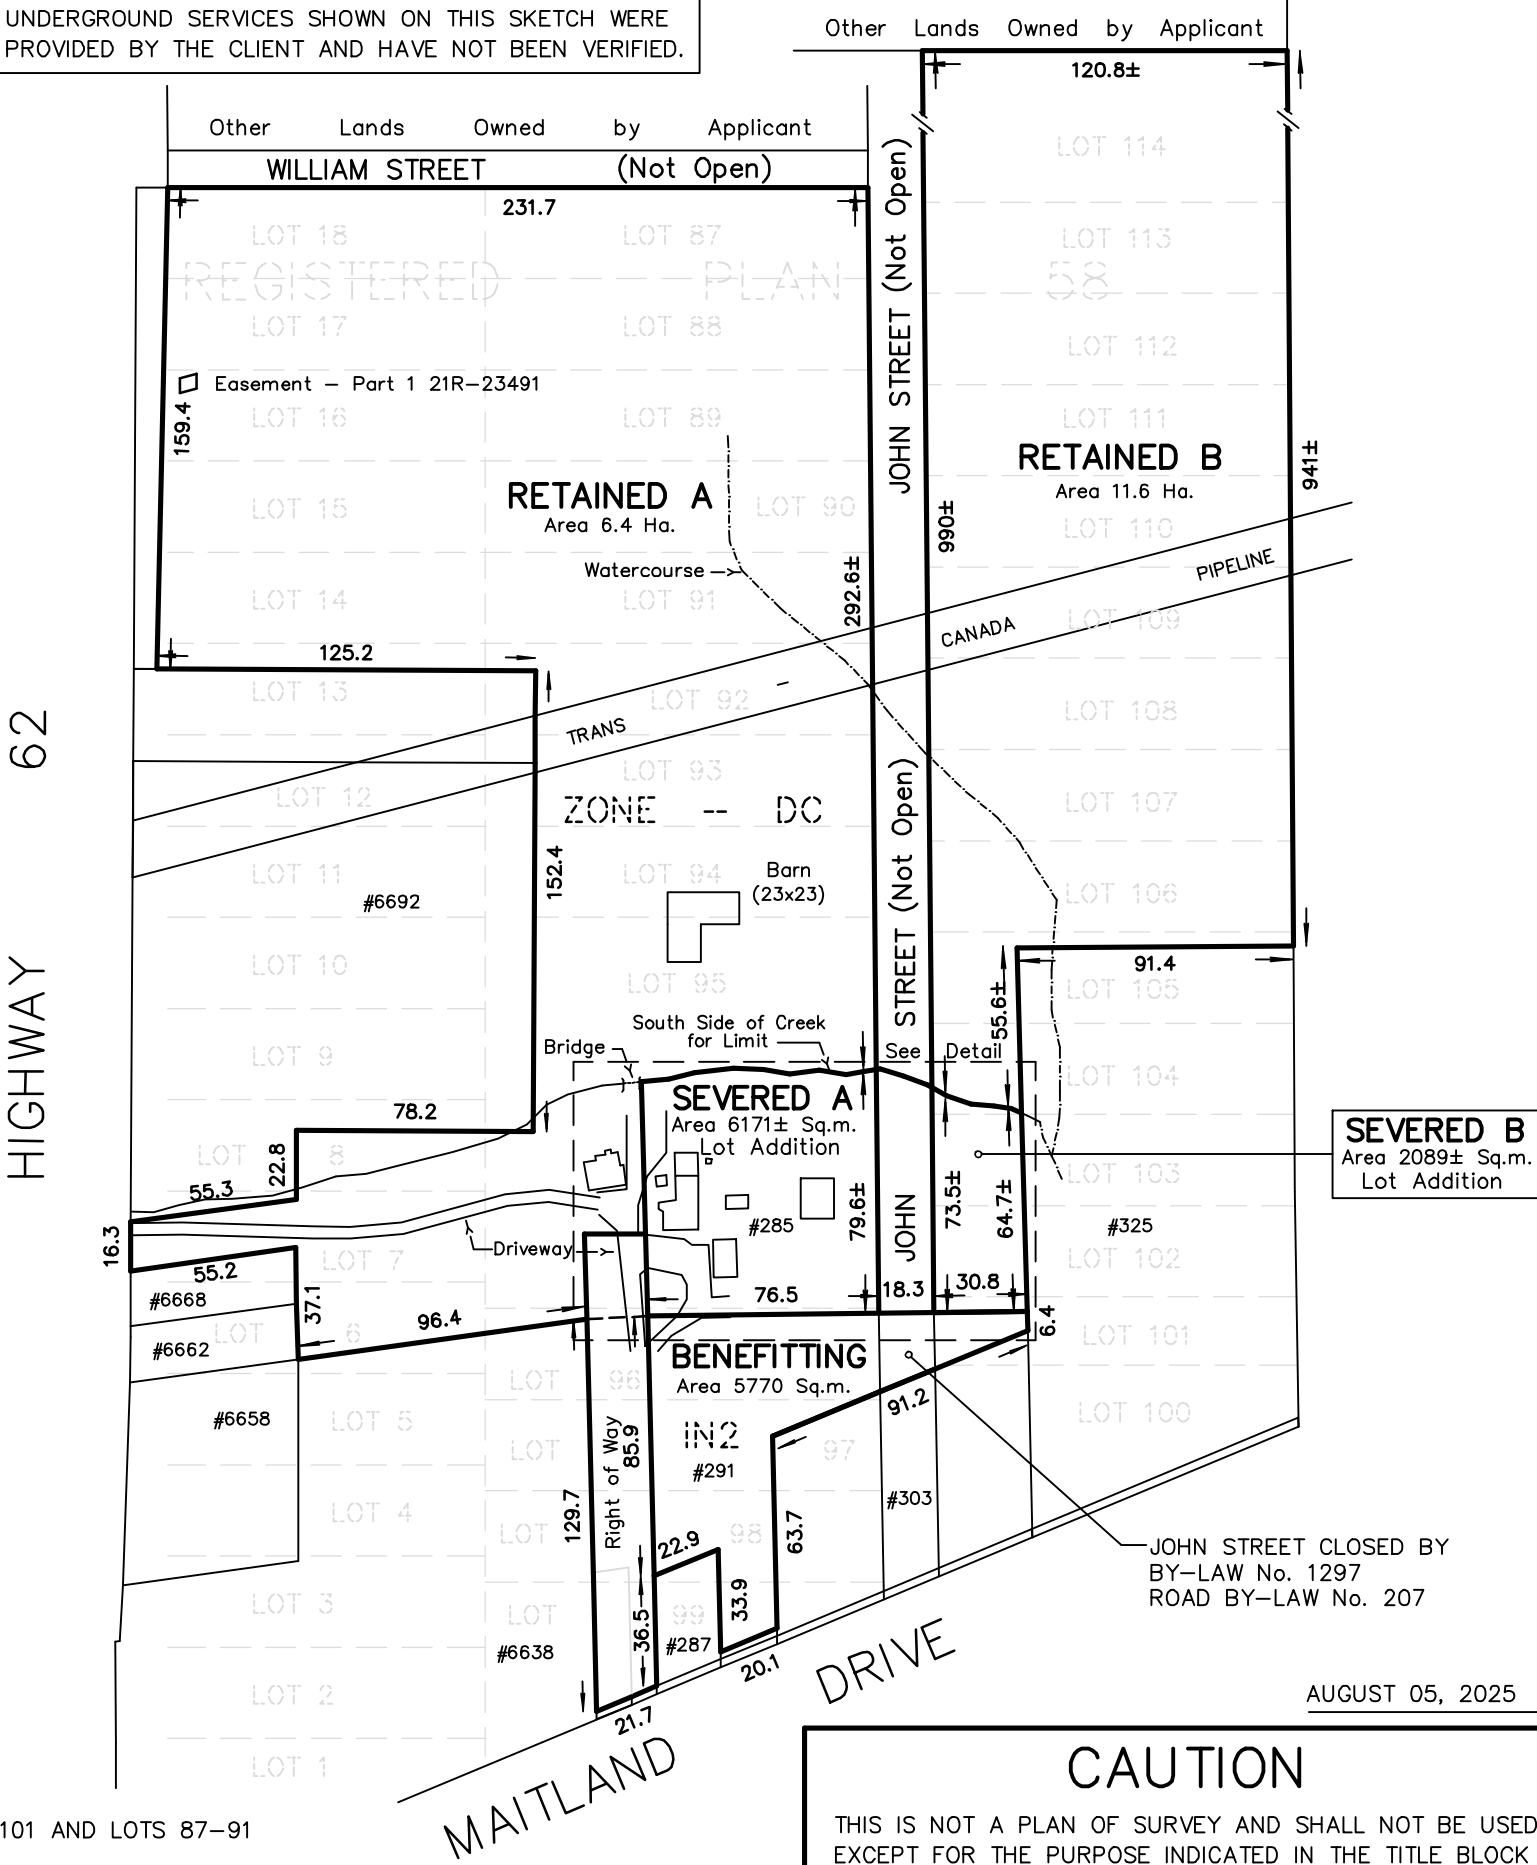

NOTES :

285 MAITLAND DRIVE
PART OF LOTS 5-8, 13-18, 92-101 AND LOTS 87-91
PART OF JOHN STREET
PLAN 58 (THURLOW)
NOW IN THE CITY OF BELLEVILLE
COUNTY OF HASTINGS
DIMENSIONS AND INFORMATION SHOWN ARE DERIVED FROM
PLANS 21R-665, 21R-3135, 21R-6637, 21R-6803, 21R-7655,
21R-9840, 21R-22653, 21R-23491 AND FIELD WORK.
DISTANCES SHOWN ON THIS PLAN ARE IN METRES
AND CAN BE CONVERTED TO FEET BY DIVIDING BY 0.3048.

CAUTION

THIS IS NOT A PLAN OF SURVEY AND SHALL NOT BE USED
EXCEPT FOR THE PURPOSE INDICATED IN THE TITLE BLOCK

218 CHURCH STREET
BELLEVILLE, ONTARIO

WATSON
LAND SURVEYORS Ltd.

K8N - 3C3
(613) 962 - 9521

© Copyright WATSON LAND SURVEYORS LTD. 2025

PROJECT N^o 14844-L-23